

UNITED STATES DEPARTMENT OF JUSTICE, IMMIGRATION AND NATURALIZATION SERVICE
 NOVEMBER 11, 1942 - NOVEMBER 29, 1948

UNITED STATES FAMILY INTERNMENT CAMP, CRYSTAL CITY, TEXAS

DECEMBER 12, 1942

OPENED

THIS SURVEY WAS CONDUCTED ON MAY 28, 1948, BY WILLIAM M. FRANKS. ON NOVEMBER 29, 1948, OR FIVE MONTHS LATER, 195.77 ACRES WERE SOLD BY THE U.S. WAR ASSETS ADMINISTRATION TO THE CRYSTAL CITY MUNICIPAL AIRPORT.

U.S. WAR ASSETS ADMINISTRATION ALSO SOLD FARM NOS. 30, 31, 32, 33, 34, 35, 46, 47, 48, WITH DIMENSIONS OF 1,980 FEET BY 1,980 FEET, A TOTAL OF 90 ACRES, TO CRYSTAL CITY, TEXAS, INDEPENDENT SCHOOL DISTRICT.

FENCE LINES, MAIN GATE AND SWIMMING POOL/IRRIGATION TANK OF THE FAMILY INTERNMENT CAMP HAVE BEEN ADDED TO THIS SURVEY FOR BETTER IDENTIFICATIONS. CURRENT STREET NAMES HAVE ALSO BEEN ADDED FOR BETTER VIEW.

THE ORIGINAL SURVEY CAN BE FOUND AT THE NATIONAL ARCHIVES AT FORT WORTH, TEXAS (SOUTHWEST REGION), 1400 JOHN BURGESS DRIVE, FORT WORTH, TEXAS 76140.

DRAWINGS:

- 01 - PRE-WWII HOSPITAL, SCHOOLS AND MIGRANT BUNGALOWS
- 02 - LAND SURVEY BY ACRES
- 03 - PLOT PLAN
- 04 - SCHEDULE "A" - INTERNED FAMILIES OF EUROPEAN ORIGIN
- 05 - SCHEDULE "B" - INTERNED FAMILIES OF JAPANESE ORIGIN
- 06 - SCHEDULE "C" - ASSIGNED BUNGALOWS
- 07 - SCHEDULE "D" - PEOPLE & EVENTS
- 08 - SCHEDULE "E" - BIRTHS & DEATHS OF INTERNEES
- 09 - SCHEDULE "F" - ELEVATION DETAILS
- 10 - SCHEDULE "G" - ROOFING DETAILS
- 11 - SHELTER UNITS & VICTORY HUTS
- 12 - DWELLING UNIT "C"
- 13 - DWELLING UNITS "D"&"T"
- 14 - DWELLING UNIT "Q"
- 15 - BATH HOUSE
- 16 - LATRINE
- 17 - MESS HALL FLOOR PLAN
- 18 - MESS HALL MECHANICAL
- 19 - MESS HALL ELEVATION
- 20 - ELEMENTARY SCHOOLS FLOOR PLAN
- 21 - ELEMENTARY SCHOOLS ELEVATION
- 22 - POST WWII

ORIGINAL BLUEPRINTS FOUND AT:

NATIONAL ARCHIVES & RECORDS ADMINISTRATION
 SOUTHWEST COLLECTION, FORT WORTH, TEXAS

DETAILED INFORMATION PROVIDED BY INDIVIDUALS AND ORGANIZATIONS INCLUDING FORMER INTERNEES AND FAMILY MEMBERS.


<https://www.foitimes.com/CampHousing.pdf>

Facebook: U.S. Family Internment Camp, Crystal City, TX

ALL DRAWINGS HEREIN DONE BY WERNER R. ULRICH INTERNEE FROM 1944-1947. US ARMY 1959-1962

(A WORLD WAR II CIVILIAN POW CAMP -- EXCHANGE GROUP)

SECTION 125

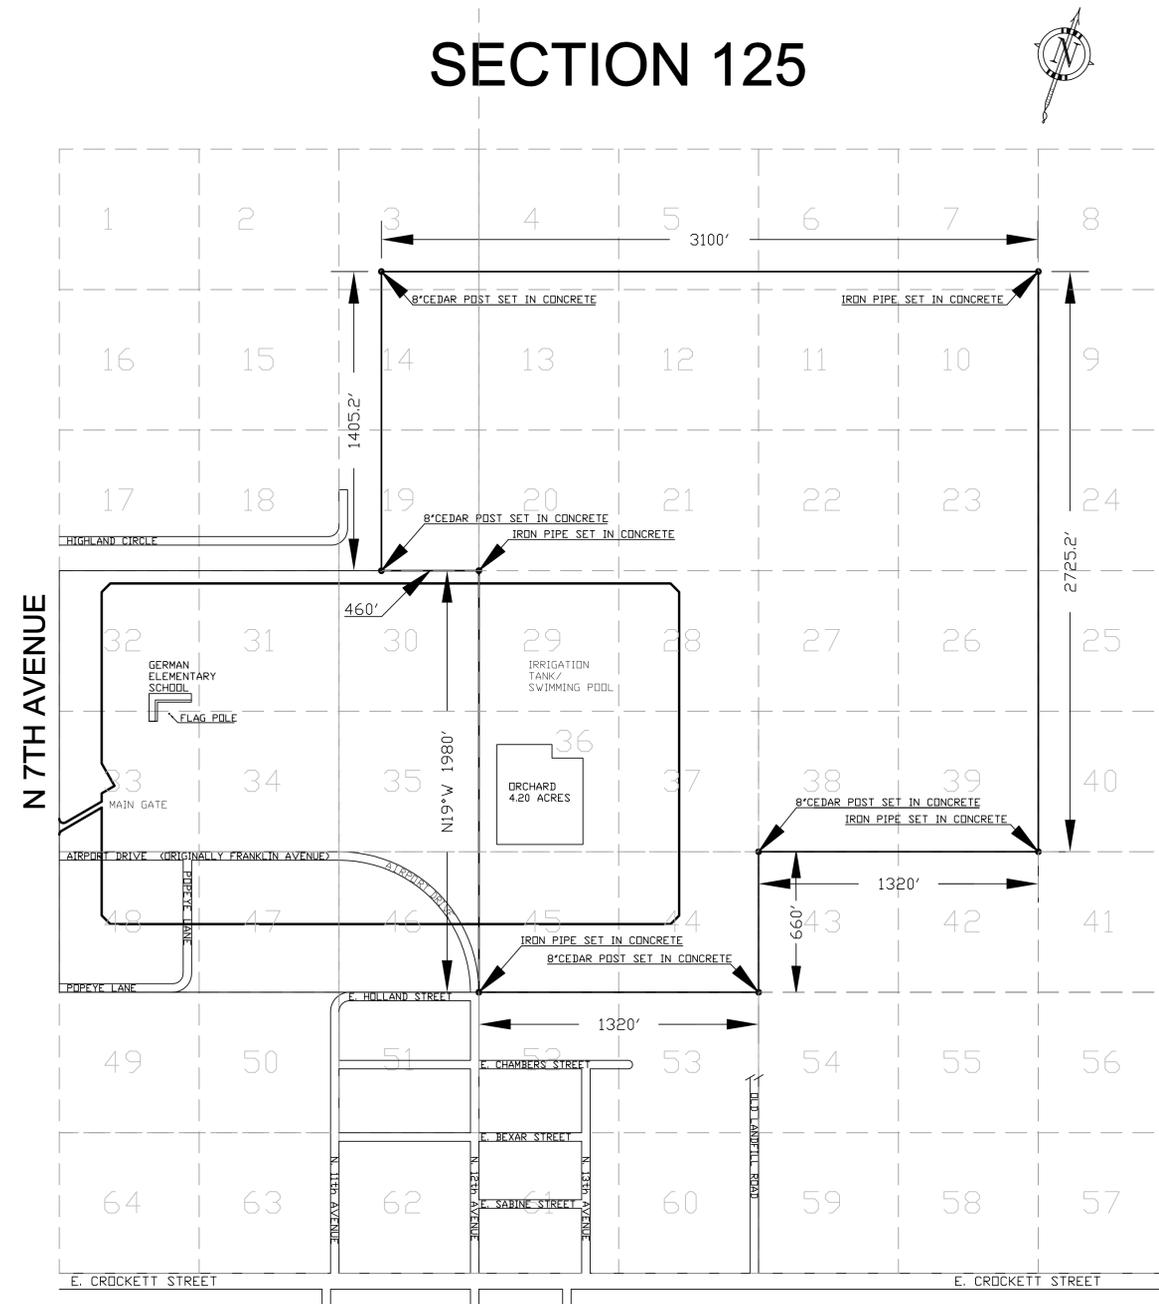

SCALE: 1" = 400' - PRINT 36" x 24" PAPER
SECTION 125: 5,280' x 5,280'
EACH SUBSECTION: 660' x 660'

FEBRUARY 27, 1948

CLOSED


TOTAL NUMBER INDUCTED INTERNEES: 4,751
 PEAK YEAR-1945: 161 INS PERSONNEL; 3,374 INTERNEES;
 694 BUILDINGS; 100 ACRES; TOTAL COST \$1,350,500
 BIRTHS: 218 - DEATHS: 29
 FIRST CHILD BORN IN INTERNMENT: MARCH 9, 1943
 LANGUAGES: ENGLISH, GERMAN, ITALIAN, JAPANESE & SPANISH
 RELIGIONS: BUDDHIST, CATHOLIC, KONKO, LUTHERAN & SHINTO
 TOTAL MEN, WOMEN & CHILDREN REPATRIATED TO GERMANY & JAPAN: 2,673

IN EARLY 1942, SOON AFTER THE OUTBREAK OF WWII, THE U.S. DEPARTMENT OF AGRICULTURE ISSUED A USE PERMIT OF 240 ACRES OF LAND TO THE U.S. DEPARTMENT OF JUSTICE TO BUILD THE CRYSTAL CITY FAMILY INTERNMENT CAMP. SOON AFTER, THE U.S. JUSTICE DEPARTMENT CONFISCATED 50 ADJOINING ACRES BRINGING A TOTAL ACREAGE TO 290 ACRES OF GOVERNMENT OWNED PROPERTY.

ON NOVEMBER 11, 1942, CONSTRUCTION BEGAN OF THE FAMILY INTERNMENT CAMP. THIS CAMP, OF 100 ACRES, CONSISTED OF BARBED WIRE FENCING, FLOOD LIGHTS AND ARMED GUARD TOWERS. THE FIRST FAMILIES FOR INTERNMENT ARRIVED ON DECEMBER 12, 1942.

THE FAMILY INTERNMENT CAMP REMAINED OCCUPIED BY GERMAN, ITALIAN, JAPANESE, AND LATIN-AMERICAN INTERNEES UNTIL THE SUMMER OF 1947. ON JANUARY 30, 1948, ALL CAMP EMPLOYEES WERE TRANSFERRED OR TERMINATED ALONG WITH THE CANCELLATIONS OF CONTRACTS FOR GAS, WATER, ELECTRIC AND SEWER SERVICES. THE CAMP OFFICIALLY CLOSED ON FEBRUARY 27, 1948.

ON NOVEMBER 29, 1948, 90 ACRES WERE SOLD BY THE U.S. WAR ASSETS ADMINISTRATION TO THE CRYSTAL CITY, TEXAS, INDEPENDENT SCHOOL DISTRICT. SPECIAL STIPULATIONS WERE MADE THAT THE 4.20 ACRES OF THE CITRUS ORCHARD WERE NOT TO BE SOLD. THE REMAINING 185.80 ACRES WERE PURCHASED FOR THE CRYSTAL CITY AIRPORT.

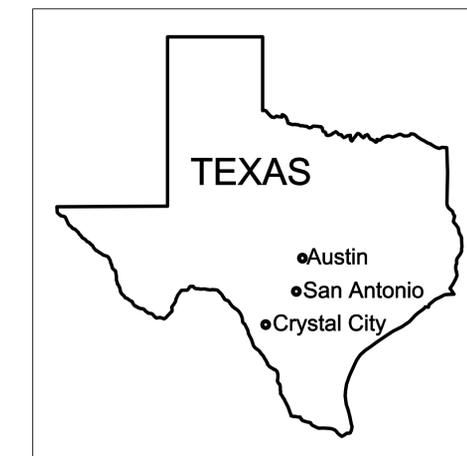

LOCATION AT OR NEAR
 1300 N 7TH AVENUE
 CRYSTAL CITY, TX 78839

PRE-WORLD WAR II PROPERTY TO BECOME U.S. FAMILY INTERNMENT CAMP, CRYSTAL CITY, TX

SECTION BELOW OF THIS SURVEY WAS UNCOVERED BY WILLIAM MCWHORTER, COORDINATOR, TEXAS HISTORICAL COMMISSION, AUSTIN, TEXAS. THE "TEXAS WINTERGARDEN SPINACH INDUSTRY" OF SOUTHWEST TEXAS WAS FOUNDED IN 1918.

THE BEGINING OF THE WINTERGARDEN SPINACH INDUSTRY CAN BE TRACED BACK TO A FOUR ACRE TEST PLANTING IN THE GENERAL CRYSTAL CITY AREA IN THE 1917-18. THIS SECTION WAS IN FULL OPERATION BY 1926.

THE BIGGEST BUYER OF CRYSTAL CITY SPINACH WAS THE GREAT ATLANTIC & PACIFIC TEA COMPANY (A&P). IN 1937, A "BOOM YEAR" OF SPINACH PRODUCTION, MONEY WAS CONTRIBUTED TO BUILD THE FAMOUS *POPEYE THE SAILOR MAN* STATUE. THIS STATUE STILL STANDS AT THE CRYSTAL CITY TOWN HALL.

THE CRYSTAL CITY HOSPITAL IN THIS SURVEY BELOW PROVIDED MEDICAL CARE FOR CRYSTAL CITY RESIDENTS AND THE MIGRANT WORKERS. THE CRYSTAL CITY ELEMENTARY SCHOOL AND HIGH SCHOOL WERE BUILT FOR STUDENTS OF CRYSTAL CITY.

ALL "T" BUNGALOWS CONSISTED OF THREE (3) APARTMENTS WITH COMMON BATHROOMS. THESE BUNGALOWS HOUSED MIGRANT WORKERS FARMING SPINACH AND WAS ONE OF MANY LOCAL MIGRANT LABOR CAMPS. LABORERS WERE FROM PIEDRAS NEGRAS, MEXICO, VIA EAGLE PASS. THE CRYSTAL CITY HOSPITAL, ELEMENTARY SCHOOL, HIGH SCHOOL, AS WELL AS 53 "T" BUNGALOWS SAT ON 21 ACRES.


WITH THE OUTBREAK OF WWII (JAPAN DECEMBER 8, 1941; GERMANY & ITALY DECEMBER 11, 1941), THE FEDERAL GOVERNMENT TOOK OVER 260 ACRES OF ADJACENT PROPERTIES. CONSTRUCTION OF THE U.S. FAMILY INTERNMENT CAMP BEGAN NOVEMBER 11, 1942. GERMAN-AMERICAN FAMILIES WERE THE FIRST TO ARRIVED DECEMBER 12, 1942. SOON AFTER GERMAN-AMERICAN FAMILIES, VARIOUS LATIN-AMERICAN COUNTRIES, INCLUDING JAPANESE-PERUVIANS, ENTERED FEBRUARY 12, 1943. JAPANESE-AMERICAN FAMILIES ENTERED ON MARCH 17, 1943. FIRST CHILD BORN IN THIS INTERNMENT CAMP WAS WOLFGANG SHILLER, MARCH 9, 1943.

AS IRONY HAS IT, FAMILIES OF SOUTH AMERICA, FOR EXAMPLE WERNER GURCKE AND FAMILY FROM COSTA RICA, WERE ARRESTED AND EVENTUALLY, AFTER INHUMANE LIVING CONDITIONS, SHIPPED TO U.S. FAMILY INTERNMENT CAMP, CRYSTAL CITY, TEXAS. BY THE TIME THE GURCKE FAMILY ARRIVED IN THE CRYSTAL CITY CAMP, FEBRUARY 12, 1943, THEY, INCLUDING MANY OTHER COSTA RICA FAMILIES, WERE SO SICK THEY WERE ASSIGNED TO BUNGALOW "T" IN ORDER TO BE CLOSE TO THE CRYSTAL CITY HOSPITAL. (SEE: <https://gaic.info>) IN ORDER TO BETTER ACCOMMODATE LARGE SICKLY FAMILIES SOME BUNGALOW "T" UNITS OF THREE APARTMENTS WERE CONVERTED TO TWO (2) APARTMENTS.

DURING THEIR STAYS IN THIS CAMP, INTERNEE FAMILIES OF EUROPEAN DESCENT HAD THE OPTIONS TO REPATRIATE TO EUROPIAN CITIES OF THEIR ORIGAN. HOWEVER, JAPANESE-AMERICANS AND JAPANESE-PERUVIANS, BECAUSE OF JAPAN'S "NO SURRENDER" POLICY, THE U.S. GOVERNMENT PROTECTED JAPANESE FAMILIES BY KEEPING THEM IN THIS CAMP TILL WWII ENDED.


COMBINATION OF THE ORIGINAL 21 ACRES PLUS NEW CONSTRUCTION ON 79 ACRES CAME TO A TOTAL 100 ACRES OF SUFFICEINT NUMBER OF BUILDINGS, PLUS BARBED WIRE AND GUN TOWERS. THE REMAINING 160 ACRES WERE USED FOR FARMING. BY 1945, A TOTAL OF 4,751 INTERNEES WERE CONFINED IN THIS INTERNMENT CENTER. WWII ENDED IN 1945 AND, BY THE SUMMER OF 1947, ALL REMAING INTEREEES WERE RELEASED. THIS INTERNMENT CAMP OFFICIALLY CLOSED ON FEBRUARY 27, 1948.

SEE:
<https://www.plantanswers.com/Articles/A-Brief-History-of-the-Texas-Wintergarden-Spinach-Industry.pdf>
<https://gaic.info>

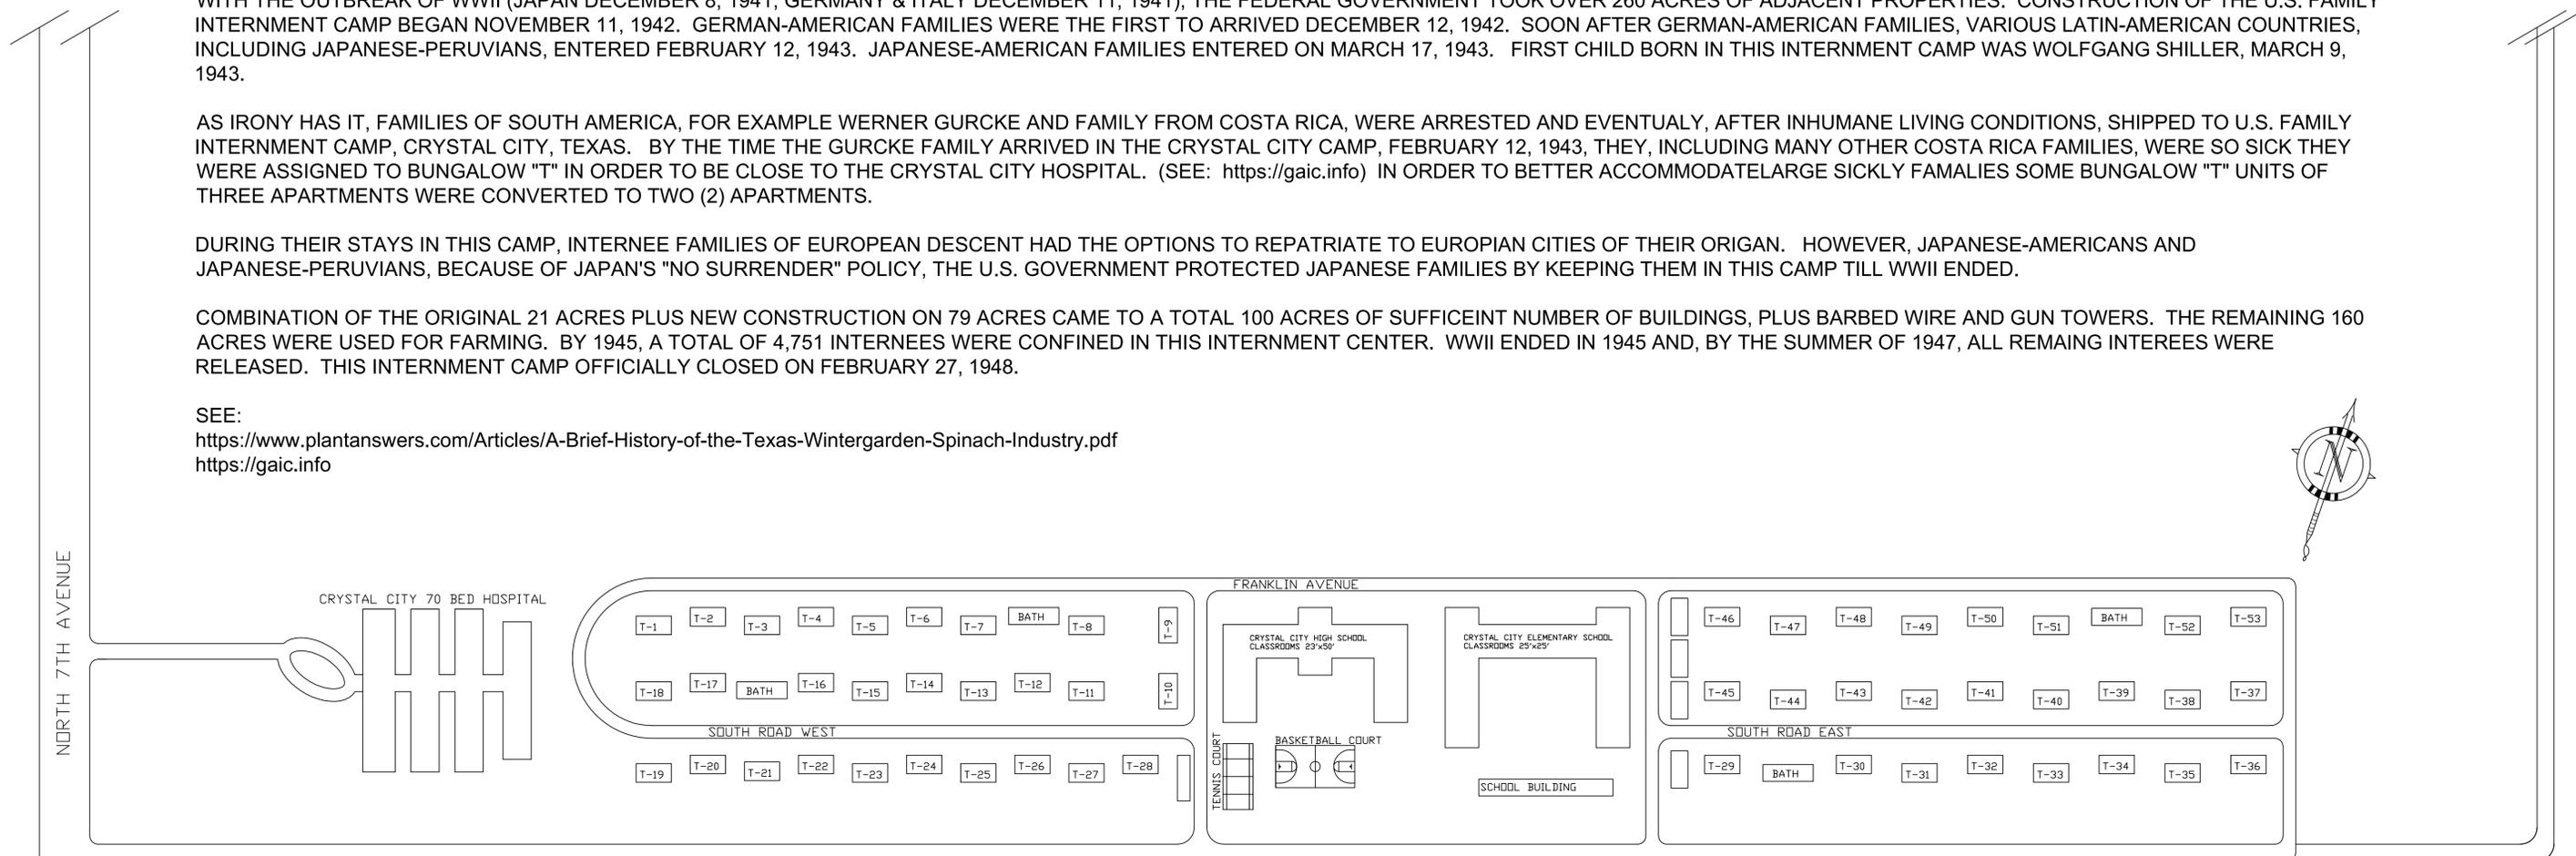

TITLE: U.S. FAMILY INTERNMENT CAMP
CRYSTAL CITY, TEXAS

REV:	PLOT PLAN PRE-WWII
12-10-2010	WILLIAM MCWHORTER, COORDINATOR TEXAS HISTORICAL COMMISSION, AUSTIN, TEXAS.
02-22-2011	NARA SOUTHWEST COLLECTION, FORT WORTH, TEXAS.
02-02-2025	ORIGINAL DOCUMENTS LOCATED AT NATIONAL ARCHIVES & RECORDS ADMINISTRATION (NARA), SOUTHWEST REGION, 1400 JOHN BURGESS DRIVE, FORT WORTH, TEXAS 76140
PLOT SIZE: 21 ACRES	
DRAWING #01 OF 22	
DRAWN BY: WERNER R. ULRICH, FORMER INTERNEE	
SCALE: 1"=100'	DRAWN: 02-02-2025 2025 WERNER R. ULRICH

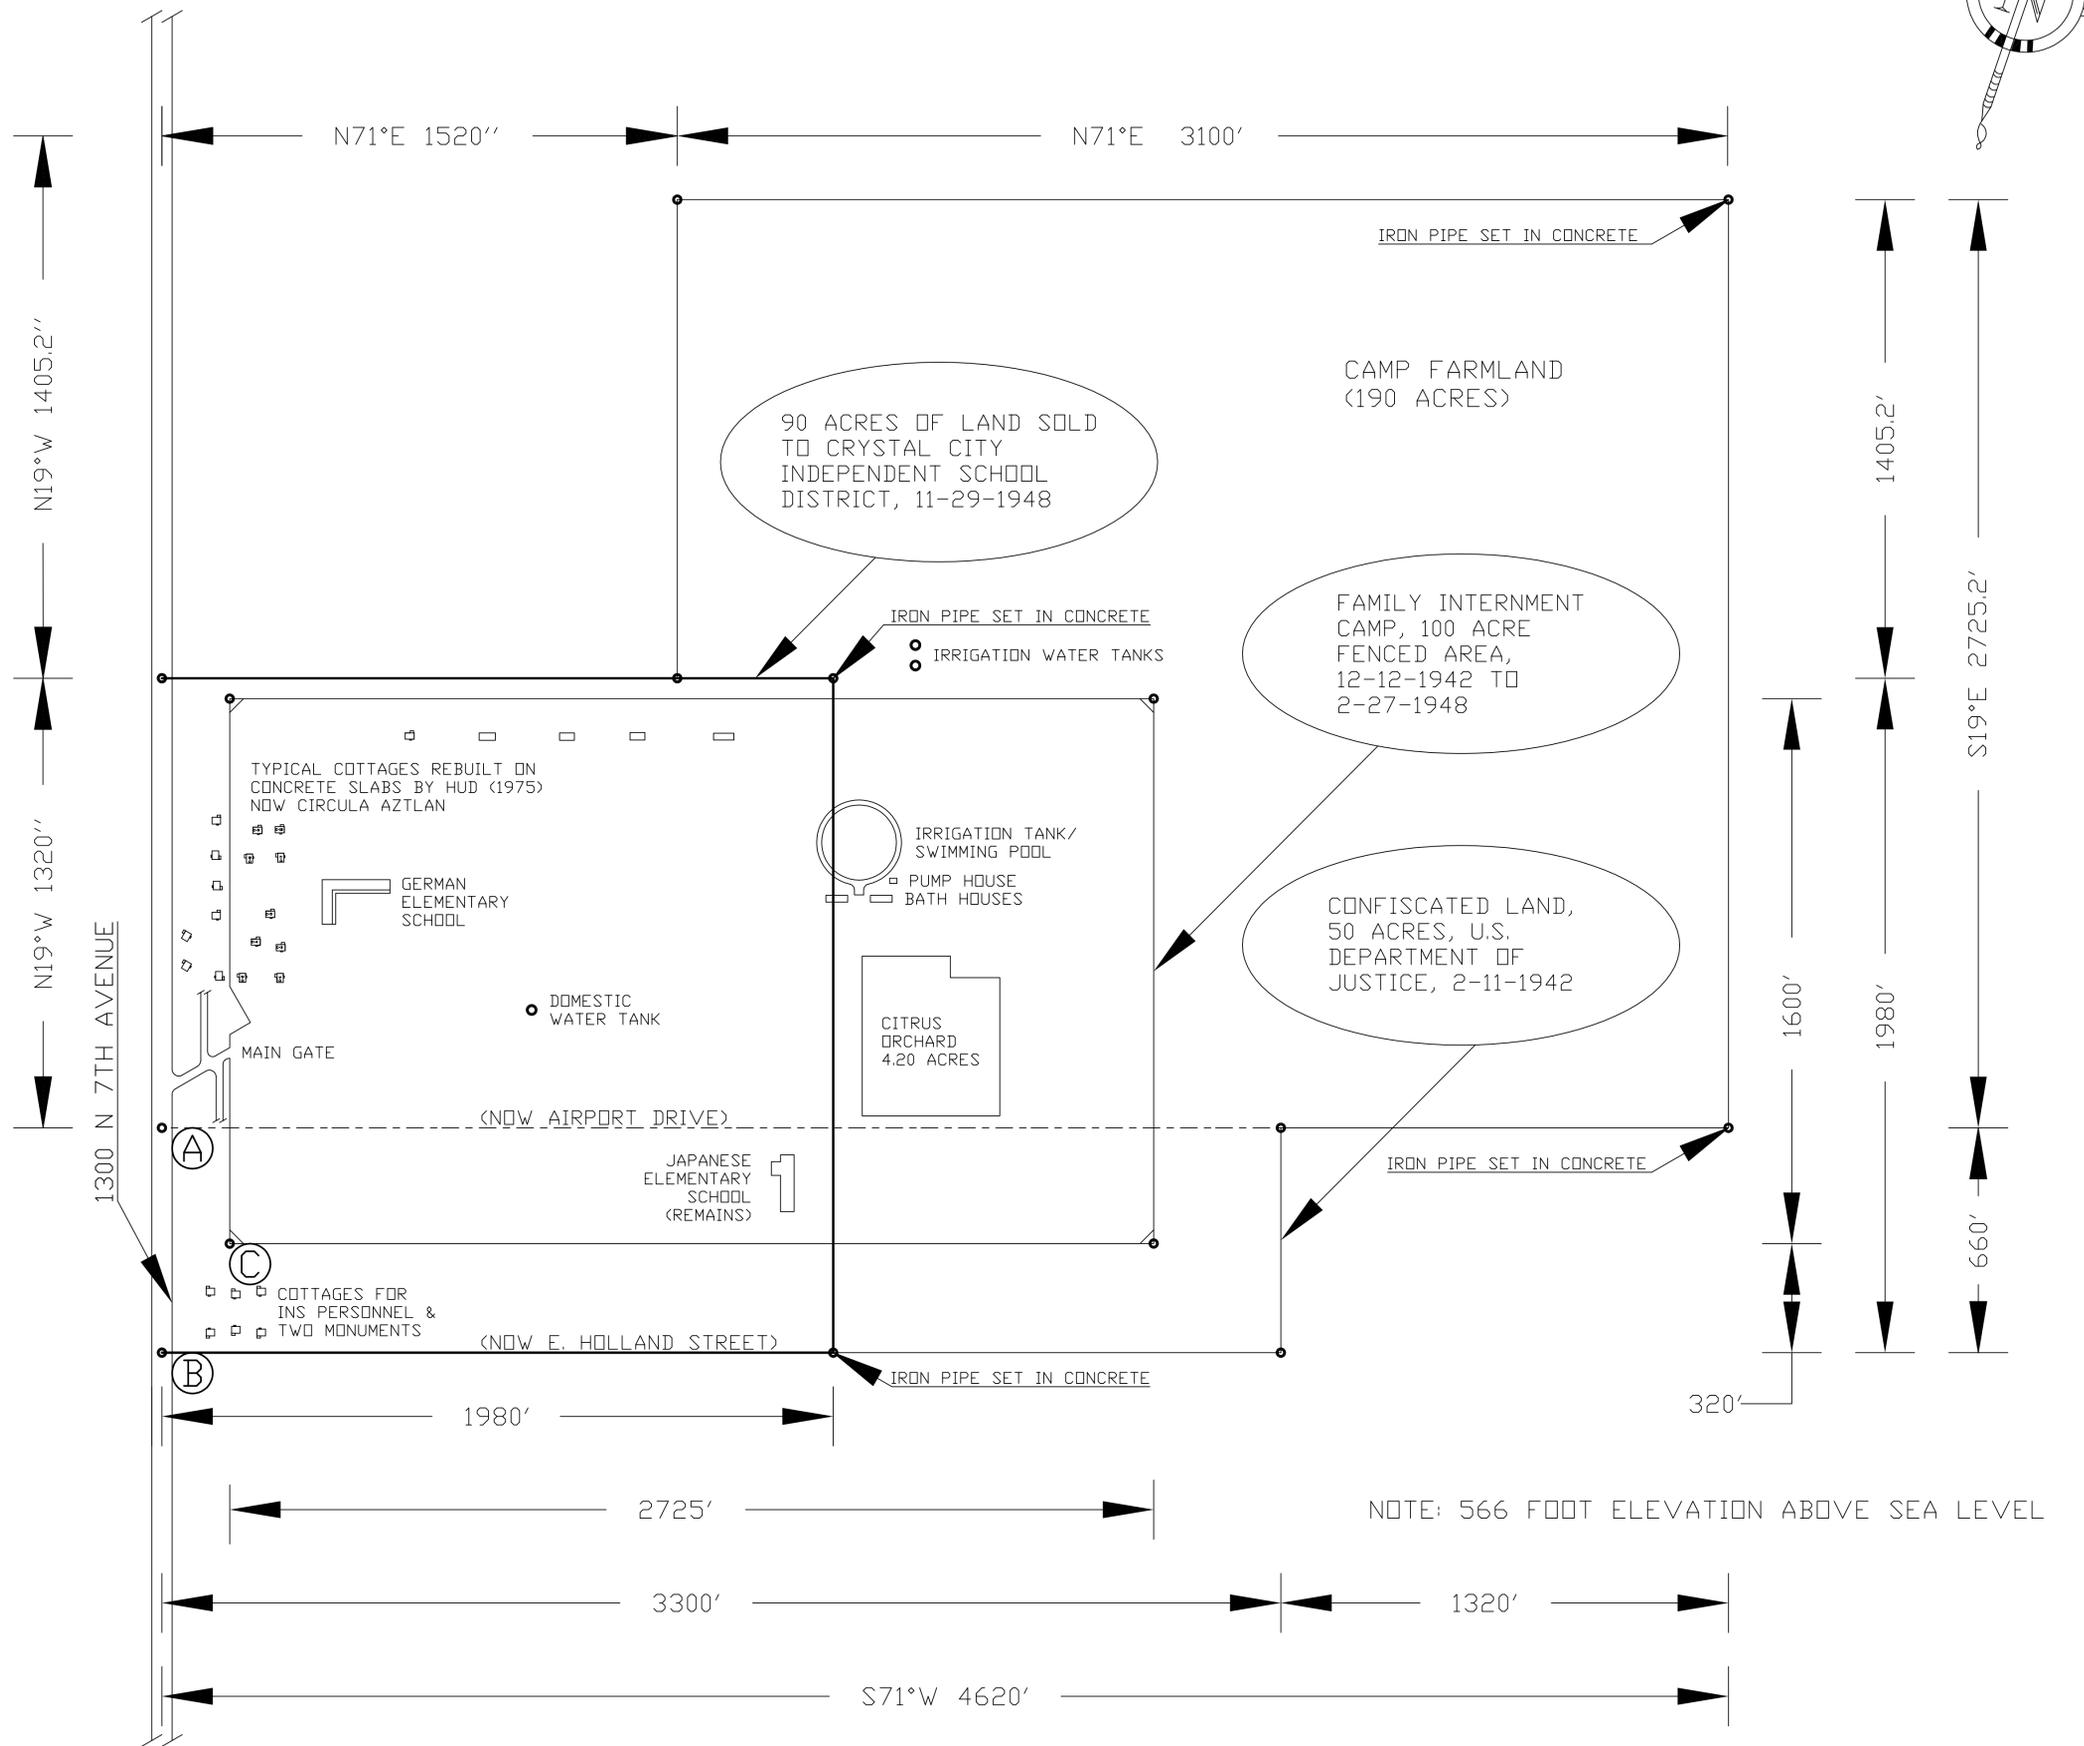

NOTE: 566 FOOT ELEVATION ABOVE SEA LEVEL

UTILITIES	
GAS	GAS DISTRIBUTION SYSTEM, DEL RID, TEXAS
ELECTRICITY	CENTRAL POWER & LIGHT, CRYSTAL CITY, TEXAS
SEWERAGE	CRYSTAL CITY SEWERAGE PLANT
TELEPHONE	DEL RID & WINTERGARDEN TELEPHONE COMPANY
WATER	CRYSTAL CITY WATER TREATMENT PLANT
FIRE FIGHTER	ONE FIRE TRUCK, CRYSTAL CITY FIRE DEPARTMENT
FIRE REPORTS	15 TELEPHONES, MAGNETIC TYPE
RAILROAD	CRYSTAL CITY, 3/4 MILE FROM CAMP GATE

WATER	
IRRIGATION TANK/SWIMMING POOL, 250 FOOT DIAMETER	
WATER TOWER, DOMESTIC, 15,000 GALLON	1
WATER TOWER, FARMING, 15,000 GALLON	2
LAND - TOTAL 290 ACRES	
ORIGINAL PRE-WWII FARM LAND	240 ACRES
CONFISCATED LAND BEGINNING OF WWII	50 ACRES
FAMILY INTERNMENT CAMP DURING WWII	100 ACRES
FAMILY CAMP FARMLAND DURING WWII	190 ACRES
CRYSTAL CITY ISD, POST-WWII	90 ACRES
CITRUS ORCHARD, POST-WWII	4.20 ACRES
CRYSTAL CITY AIRPORT, POST-WWII	185.80 ACRES

NOTES

IN EARLY 1942, THE U.S. DEPARTMENT OF AGRICULTURE ISSUED A USE PERMIT OF 240 ACRES OF LAND TO THE U.S. DEPARTMENT OF JUSTICE TO BUILD THE CRYSTAL CITY FAMILY INTERNMENT CAMP. SURVEY OF THIS LAND IS AS FOLLOWS: BEGINNING AT POINT (A) OF THE SOUTHWEST CORNER OF LAND RUNNING N19°W 1320', THENCE N71°E 1520', THENCE N19°W 1405.2', THENCE N71°E 3100', THENCE S19°E 2725.2', THENCE S71°W 4620' TO POINT (A).

SOON AFTER, THE U.S. DEPARTMENT OF JUSTICE CONFISCATED 50 ADJOINING ACRES BRINGING A TOTAL ACREAGE TO 290 ACRES OF GOVERNMENT OWNED PROPERTY. SURVEY OF THIS LAND IS AS FOLLOWS: BEGINNING AT POINT (B) OF THE SOUTHWEST CORNER OF LAND RUNNING N19°W 660', THENCE N71°E 3300', THENCE S19°E 660', THENCE S71°W 3300' TO POINT (B).

ON NOVEMBER 11, 1942, CONSTRUCTION BEGAN OF THE FAMILY INTERNMENT CAMP. THIS CAMP, OF 100 ACRES, CONSISTED OF BARBED WIRE FENCING, FLOOD LIGHTS AND ARMED GUARD TOWERS. SURVEY OF THIS LAND IS AS FOLLOWS: BEGINNING AT POINT (C) OF THE SOUTHWEST CORNER OF LAND RUNNING N19°W 1600', THENCE N71°E 2725', THENCE S19°E 1600', THENCE S71°W 2725' TO POINT (C).

ON NOVEMBER 29, 1948, 90 ACRES WERE SOLD BY THE U.S. WAR ASSETS ADMINISTRATION TO THE CRYSTAL CITY, TEXAS, INDEPENDENT SCHOOL DISTRICT. SURVEY OF THIS LAND IS AS FOLLOWS: LAND IN BOLD PRINT BEGINNING AT POINT (D) OF THE SOUTHWEST CORNER N19°W 1980', THENCE N71°E 1980', THENCE S19°E 1980', THENCE S71°W 1980' TO POINT (D).

SPECIAL STIPULATIONS WERE MADE THAT THE 4.20 ACRES OF THE CITRUS ORCHARD WERE NOT TO BE SOLD. THE REMAINING 185.80 ACRES WERE PURCHASED FOR CRYSTAL CITY AIRPORT. THE CITRUS ORCHARD NO LONGER EXISTS.

AS OF THE DATE OF THIS PLOT SURVEY, THE FOLLOWING CONCRETE SLABS AND FOOTINGS REMAIN ON SITE:

- 1) COTTAGES FOR INS PERSONNEL (SIX);
- 2) TWO MONUMENTS-
JAPANESE MONUMENT (1985) &
TEXAS HISTORICAL COMMISSION (2005);
- 3) GERMAN ELEMENTARY SCHOOL;
- 4) JAPANESE ELEMENTARY SCHOOL;
- 5) DOMESTIC WATER TANK;
- 6) IRRIGATION TANK POOL;
- 7) PUMP HOUSE (WATER SUPPLY TO TWO IRRIGATION WATER TANKS);
- 8) TWO BATH HOUSES (GERMAN & JAPANESE); AND
- 9) TWO IRRIGATION WATER TANKS.


TITLE: U.S. FAMILY INTERNMENT CAMP CRYSTAL CITY, TEXAS	
REV:	PLOT SURVEY BY ACRES
02-22-2011	WILLIAM FRANKE, COUNTY SURVEYOR OF ZAVALA COUNTY, TEXAS (25 MAY 1948) & D.W. LUCAS, CHIEF, PROPERTY MANAGEMENT DIVISION, WAR ASSETS ADMINISTRATION (9 JANUARY 1949).
ORIGINALS PROVIDED BY: JOANNA WARTEMANN-HOWELL, FORMER INTERNEE & AVERY HOWELL. NARA SOUTHWEST COLLECTION, FORT WORTH, TEXAS	
PLOT SIZE: 290 ACRES	DRAWING #02 OF 22
DRAWN BY: WERNER R. ULRICH, FORMER INTERNEE	
SCALE: 1"=250'	DRAWN: 12-10-2010 ©2011 WERNER R. ULRICH

INTERNEED FAMILIES OF EUROPEAN ORIGIN, ASSIGNED COTTAGES & PRIOR RESIDENCES

Abele	C-17	U.S.	Diedrich	Shelter Unit #51	U.S.	Goelzer	Shelter Unit #99	U.S.	Knoer	Q-20	U.S.	Mueller, R.	Q-49	U.S.	Schiller	Shelter Unit #20	U.S.	Vieth	Q-13	U.S.	
Ackermann	Q-31	U.S.	Diepholz	T-7	Costa Rica	Gouth (Children)	Shelter Unit #62	U.S.	Koch	D-61	U.S.	Muller	Q-5	U.S.	Schiphorst	Q-41	U.S.	Voelker	C-3	U.S.	
Ahrens	Q-25	U.S.	Doesch	D-33	U.S.	Gouth (Parents)	Shelter Unit #61	U.S.	Koehn	C-17 (2nd Qtrs)	U.S.	Nadler	Q-49	U.S.	Schmeelk	Q-36	U.S.	Vogel, K.	Q-17	U.S.	
Albers, M.	Q-26	U.S.	Doesch	Shelter Unit #37	U.S.	Gräber	C-2	U.S.	Koehn	Q-46 (1st Qtrs)	U.S.	Naether	Q-59	U.S.	Schmeller	Shelter Unit #11	U.S.	Vogel, W.	Q-20	U.S.	
Albers, P.	Q-19	U.S.	Dolz	D-35	U.S.	Greis	Shelter Unit #103	U.S.	Koetter	Shelter Unit #9	U.S.	Naurath	Q-33	U.S.	Schmelzer	Q-27	U.S.	Vogl	Shelter Unit #47	U.S.	
Albrecht	Shelter Unit #39	Puerto Rico	Drewes	Q-66	U.S.	Groehl	Q-18	U.S.	Kohler	Shelter Unit #27	U.S.	Neugebauer	C-33	U.S.	Schmidt, E.	Q-43	U.S.	Vogl, R.	T-2	U.S.	
Arend	C-12	Costa Rica	Dueffer	C-19	Ecuador	Gross (Children)	Shelter Unit #43	U.S.	Kohnerr	D-54	U.S.	Neugebauer	T-27	Costa Rica	Schmidt, H.	T-25	Columbia	Vogt	Shelter Unit #31	U.S.	
Arends	Q-24	U.S.	Eckardt	Q-31	U.S.	Gross (Parents)	Shelter Unit #44	U.S.	Kolb	C-8 (2nd Qtrs)	U.S.	Neupert	Q-12	U.S.	Schmidt, J.	D-19	U.S.	Volker	Q-22	U.S.	
Arens	Shelter Unit #23	U.S.	Eckstein	T-14	U.S.	Gruetter	Q-33-N1	U.S.	Koepf	Q-37	U.S.	Neupert	Q-26	U.S.	Schmidt-Hagius	T-25	Ecuador	Von Allwoerden	T-27	Bolivia	
Assmann	Q-33	U.S.	Edenofner	D-41	U.S.	Gubitz	T-23	Ecuador U.S.	Korneffel	Q-64	U.S.	Nevenmann	Q-50	U.S.	Schmitz, A.	C-31	U.S.	Von Borstel	Q-31	U.S.	
Backhofen	Q-3	U.S.	Eger	Q-33-N1	U.S.	Guettler	D-22	U.S.	Kornerr	D-40	U.S.	Nicolini	Q-19	U.S.	Schmitz, E.	Q-11	U.S.	Von Falkenstein	Q-25	U.S.	
Baehr	Shelter Unit #68	U.S.	Egner	D-27	U.S.	Gunther	Q-39	U.S.	Kotte	D-58	U.S.	Niebuhr	C-18	Peru	Schneeckluth	T-21	Nicaragua	Von Landwuest	C-15	Bolivia	
Bahra	Q-13	U.S.	Ehert	Q-15	U.S.	Gurcke, O.	Q-30	Costa Rica	Krakau (Children)	Shelter Units #2	U.S.	Niebuhr-Haupt	C-18	Peru	Schneider, A.	Q-16	U.S.	Von Reitzenstein	Q-1	U.S.	
Bald	Shelter Unit #84	Panama	Ehmke	Q-37	U.S.	Gurcke, W.	T-28	Costa Rica	Krakau (Parents)	Shelter Units #1	U.S.	Nippen	Shelter Unit #83	U.S.	Schneider, W.	D-4	U.S.	Von Schemm	Shelter Unit #26	Costa Rica	
Baltrousch	Shelter Unit #3	U.S.	Eichler	C-37	Costa Rica	Haase	T-5	Nicaragua	Krause, A.	Q-34	U.S.	Noeding	Q-71	U.S.	Schnellbach	D-7	U.S.	Wacker	Q-52	U.S.	
Bank	Shelter Unit #42	U.S.	Eisen	Q-10	U.S.	Hach	Q-27	Haiti	Krause, H.	Shelter Unit #17	U.S.	Nordalm	Q-64	U.S.	Schoer	D-50	U.S.	Wagesmans	Shelter Unit #70	Costa Rica	
Barber	C-33	Bolivia	Eiserloh	C-30	U.S.	Hackenbruch	C-27	Costa Rica	Krauss	Q-18	U.S.	Nottbohm	Q-64	U.S.	Schoer	D-50	U.S.	Wahn	Shelter Unit #70	Costa Rica	
Bauer	Q-25	U.S.	Emmel	D-46	U.S.	Haeberle	T-5	U.S.	Krepe	D-13	U.S.	Oberdieck	T-21	Guatemala	Schoette	D-27	U.S.	Wahn	Q-50	U.S.	
Bauer, A.	C-4	U.S.	Enders	C-11 (1st Qtrs)	U.S.	Haeusler	Q-19	U.S.	Kress	D-36	U.S.	Obermeyer	C-32	Ecuador	Schossler	D-24	U.S.	Walter	Shelter Unit #33	U.S.	
Bauer, G.	Shelter Unit #28	U.S.	Enders	C-19 (3rd Qtrs)	U.S.	Harten	C-36 (2nd Qtrs)	Ecuador	Kretschmer	Q-57	U.S.	Obry	T-16	U.S.	Schomburg	Q-24	U.S.	Wartemann	Q-41	U.S.	
Baumann	Q-30	U.S.	Enders	Q-26 (2nd Qtrs)	U.S.	Harten	Q-5 (1st Qtrs)	Ecuador	Kreye	D-46	U.S.	Oehmichen	Shelter Unit #86	U.S.	Schosinsky	D-49	U.S.	Wasemann	Shelter Unit #56	U.S.	
Bayer	Q-46	U.S.	Engelhardt,	Q-36	Honduras	Hartleben	C-28	U.S.	Krichbaum	D-17	U.S.	Oettl	Shelter Unit #10	U.S.	Schreibler, W.	D-58	U.S.	Weber	Shelter Unit #107	U.S.	
Beck, A.	C-26	Columbia	E.Engelhardt, T.	Q-2	U.S.	Harton	T-6	U.S.	Krugmann	D-56	U.S.	Opolony	Q-28	U.S.	Schreiber, W.	Q-7	U.S.	Weber, J.	Shelter Unit #57	Guatemala	
Beck, Karl	Q-9	U.S.	Engelmann	T-20	Honduras	Hasenburger	Q-33	U.S.	Krueger	Shelter Unit #67	U.S.	Ott	Q-10 (2nd Qtrs)	U.S.	Schroeder, J.	D-43	U.S.	Wege	D-60	U.S.	
Beck, Konrad	Q-16	Brazil	Eppeler	Q-1	U.S.	Hasenkox	Shelter Unit #95	U.S.	Kruezer	Q-3	U.S.	Ott	Q-49 (1st Qtrs)	U.S.	Schroeder, R.	Q-11	Costa Rica	Wegener	C-13 (2nd Qtrs)	U.S.	
Becker	Q-1	U.S.	Erdbenger	Q-3	U.S.	Hasselhorst	Q-22	U.S.	Kruse, A.	D-17	U.S.	Paschka	T-10	Costa Rica	Schueler	D-12	U.S.	Wegener	Shelter Unit #7 (1st Qtrs)	U.S.	
Beck-Hoffman	Q-16	U.S.	Evers, F.	D-19	U.S.	Heckendorf	Shelter Unit #58	U.S.	Kruse, H.	D-49	U.S.	Paulsen	Q-27	Bolivia	Schuetz	Shelter Unit #81	U.S.	Weiss	Shelter Unit #71	U.S.	
Behrens	T-21	Paraguay	Evers, O.	D-19	U.S.	Hegele	Shelter Unit #79	U.S.	Kuba	T-14	Guatemala	Pentzke	T-23	Nicaragua	Schullwerk	Q-5	U.S.	Weisser	Q-4	U.S.	
Beng	Q-21	U.S.	Ewert	D-54	U.S.	Heil	C-18	U.S.	Kuba, E.	T-6	Guatemala	Peters, W.	Shelter Unit #46	Costa Rica	Schuster	T-12	Peru	Welcker	D-29	U.S.	
Benn	Q-23	U.S.	Eyemold (Children)	Shelter Unit #101	U.S.	Heins	C-35 (2nd Qtrs)	U.S.	Kuehn	Q-7	Hawaii	Peters, R.	Q-5	Costa Rica	Schutte	D-26	U.S.	Wellermann	Shelter Unit #35	Honduras	
Benz	Q-36	U.S.	Eyemold (Parents)	Shelter Unit #102	U.S.	Heins	Q-32 (1st Qtrs)	U.S.	Kufnwer	D-12	U.S.	Petzold	Q-35	U.S.	Schwartz	Shelter Unit #21	Columbia	Werner	Q-31	U.S.	
Berndt	Q-15 (2nd Qtrs)	U.S.	Eyl, A.	T-28	Honduras	Helms	T-19	U.S.	Kugler	C-29	Honduras	Pfeifer	Q-23	U.S.	Schwartz, E.	Q-2	U.S.	Wesemann	Shelter Unit #13	Venezuela	
Berndt	Q-51 (1st Qtrs)	U.S.	Eyl, C.	D-34	U.S.	Henger	D-3	U.S.	Kuhn	Q-35	U.S.	Pieper	Shelter Unit #12	U.S.	Schwarz, O.	T-20	Ecuador	Wesselhoef	T-3	U.S.	
Bethke	C-1	Columbia	Faasch	T-9	Honduras	Heningsen	Q-17	U.S.	Kulka	Q-14	U.S.	Piork	C-20	U.S.	Seemann	C-34	Trinidad	Wessels	Q-33-N1	U.S.	
Betzler	Q-12	U.S.	Faisst	Q-1	U.S.	Henke	D-16	U.S.	Kuny	C-24	Salvador	Pixa	T-21	U.S.	Semler	Shelter Unit #100	U.S.	Wettstein	T-9	Honduras	
Beutel	Q-20	U.S.	Fakler	Shelter Unit #38	U.S.	Hensel	Q-29	U.S.	Kupfer	Q-35	Panama	Plaschke	Q-30	U.S.	Seyferth	Q-35	U.S.	Weyl	Shelter Unit #78	U.S.	
Beyer, J.	Q-34	U.S.	Faller, K.	Q-36	U.S.	Hentzen	D-16	U.S.	Landmann	D-11	U.S.	Plath	T-26	Guatemala	Shranner	C-8	U.S.	Weyrauch	Shelter Unit #94	Peru	
Beyer, P.	C-20	Guatemala	Faller, X.	Shelter Unit #76	U.S.	Herde	Shelter Unit #65	U.S.	Langer	Q-70	U.S.	Plogg	Q-9	U.S.	Shuhwerk	D-53	U.S.	Wheeler-Hill	Q-37	U.S.	
Biederbeck	Q-14	U.S.	Fastenmayer	Q-35	U.S.	Herrmann	D-15	U.S.	Langguth	D-38	U.S.	Poelker	Q-23	U.S.	Siebert	Shelter Unit #72	U.S.	Wiechers	Q-27	U.S.	
Bischoff	Q-8	U.S.	Fax	Q-23	U.S.	Herzog	Shelter Unit #45	U.S.	Laser	Shelter Unit #80	Peru	Pollmann	Q-60	U.S.	Siegel	D-11	U.S.	Wiegand	Q-12	U.S.	
Blattnig	Q-10	U.S.	Feilmair	Shelter Unit #69	U.S.	Heuer	D-25	U.S.	Lauffer	Q-21	U.S.	Pritzner	Q-63	U.S.	Siermann	T-18	Costa Rica	Wilkins, J.	Q-44	U.S.	
Bleicher	Q-60	U.S.	Feldmann	D-45	U.S.	Heydrich	C-16	Peru	Lechner	Q-61	U.S.	Probst	Q-65	U.S.	Spoerl	T-12	Costa Rica	Wilkins, W.	Q-43	U.S.	
Bodwig	T-17	El Salvador	Fertsch	T-24	Honduras	Heydtmann	T-1	U.S.	Lehmann	C-32	Costa Rica	Quass	T-8	Peru	Stangl	Shelter Unit #8	U.S.	Wilkins	C-21	U.S.	
Boeck	Q-37	U.S.	Fick, W.	Q-14	U.S.	Heyenbruch	C-29	U.S.	Levermann	Shelter Unit #106	U.S.	Rahe	Q-71	U.S.	Staudacher	Q-52	U.S.	Willwater	C-1	Peru	
Bohn	Q-33-N1	U.S.	Fick, H.	Shelter Unit #63	U.S.	Hilgenberg	D-35	U.S.	Liebhaber	T-24	Costa Rica	Rambacher	Q-8	U.S.	Steiger	Q-52	U.S.	Wimmer	Shelter Unit #92	Costa Rica	
Bolton	Q-1	U.S.	Fiedler	D-47	U.S.	Hoelscher	Shelter Unit #22	Bolivia	Liehr	C-13	U.S.	Rauschenberg	T-20	Ecuador	Steimle	D-28	U.S.	Winkler	Shelter Unit #96	U.S.	
Bondel	T-27	Haiti	Fischer, G.	T-13	Peru	Hohenreiner	C-10	U.S.	Linde	T-7	Guatemala	Reckholder	T-3	Guatemala	Steimle	Q-28	U.S.	Winkler, F.	Q-62	U.S.	
Bozenhardt	Q-24	U.S.	Fischer, W.	T-3	Peru	Hohfeld	D-15	U.S.	Lindgens	T-25	Costa Rica	Redexer	T-22	U.S.	Stein	Shelter Unit #4	U.S.	Winkler, M.	Q-55	U.S.	
Brammer	Q-22	U.S.	Fittkau	Shelter Unit #29	U.S.	Hohmann	Q-23	U.S.	Lipfert	Q-22	U.S.	Reese	D-8	U.S.	Steinbach	Shelter Unit #40	U.S.	Winter, K.	Shelter Unit #16	U.S.	
Bratge	Q-55	U.S.	Fleckenstein	Q-28	U.S.	Hohmann	T-15	Argentina	Liskan	C-7	Ecuador	Regehr	Q-65	U.S.	Steiner	Shelter Unit #34	U.S.	Winter, R.	Q-15	U.S.	
Breitenberger	C-5	U.S.	Fleischer	C-11 (2nd Qtrs)	U.S.	Hohwald	Shelter Unit #5	U.S.	Lisnz	D-8	U.S.	Rehaag	Q-65	U.S.	Stiller	C-15	U.S.	Witt	Q-18	U.S.	
Brink	Shelter Unit #15	U.S.	Fleischer	T-8 (1st Qtrs)	Guatemala	Hotz	Q-2	U.S.	Lochmann	C-25	U.S.	Reich	D-23	Costa Rica	Strassberger	Q-9	U.S.	Witte	Shelter Unit #75	U.S.	
Brockmann	C-37	Nicaragua	Flor	Q-33-N1	U.S.	Hrubesch	Q-2	U.S.	Loeffler	Q-27	U.S.	Reimer	T-11	Costa Rica	Streitwolf	T-13	Haiti	Woehrl	Q-2	U.S.	
Broedel	Q-66	U.S.	Fortuniack	T-22	Costa Rica	Husher	D-2	U.S.	Loeschener	T-7	Ecuador	Reinbold, F.	C-21	Honduras	Struck	Q-30	U.S.	Woerndt	Q-21	U.S.	
Brueckner	T-26	Ecuador	Frank, A.	Shelter Unit #53	U.S.	Ihrig, H.	D-14	U.S.	Lohrengel	D-59	U.S.	Reinbold, G.	T-12	Haiti	Stubbe	C-23	U.S.	Wohlpert	Q-14	U.S.	
Bruett	Q-2	U.S.	Frank, W.	Q-37	U.S.	Ihrig, P.	Q-17	U.S.	Loock	Q-4	U.S.	Reiser	Shelter Unit #85	U.S.	Teumer	D-42	U.S.	Wolff, H.	T-10	Peru	
Bruger	Q-5	U.S.	Franke	T-15	Salvador	Ishenbeck	Q-17	Peru	Lorenzen	T-1	Costa Rica	Reising	Q-51	U.S.	Teumer	Shelter Unit #18	U.S.	Wolff, J.	T-28	Nicaragua	
Brunow	Q-43	U.S.	Freimuth	Q-30	U.S.	Lutteroth	Q-26	Columbia	Lutteroth	D-51	U.S.	Reseneder (Children)	Shelter Unit #91	U.S.	Therre	C-4	U.S.	Wolter	T-17	Peru	
Buehl	Q-44	U.S.	Frey	D-25	U.S.	Jacobi	Q-24	U.S.	Lynen	T-26	Dom. Rep.	Reseneder (Parents)	Shelter Unit #90	U.S.	Thoms	Q-12	U.S.	Zannoni	T-18	Honduras	
Bueje	Q-19	U.S.	Friedlander	C-35	Nicaragua	Jacobs	Q-20	U.S.	Maack	C-26	U.S.	Reuter	Q-4	U.S.	Tornoe	Q-11	U.S.	Zelger	C-2	Panama	
Buenger	Shelter Unit #25	U.S.	Friedrich	Shelter Unit #74	U.S.	Jaegeler	Q-20	U.S.	Maack	Q-4	U.S.	Richter	Q-66	U.S.	Ugi	Q-10	U.S.	Zerbe	Q-29	U.S.	
Buerger	C-34 (2nd Qtrs)	Costa Rica	Friesinger	Q-32	U.S.	Jans	Shelter Unit #55	U.S.	Maehrlin	D-7	U.S.	Riedel	D-9	U.S.	Ulrich	D-44	U.S.	Zeuner	Q-16	U.S.	
Buerger	T-23 (1st Qtrs)	Costa Rica	Fuchs, C.	D-5	U.S.	Jesinghaus	Q-66	U.S.	Mahler	D-48	U.S.	Rinner	Shelter Unit #82	U.S.	Ulrich	Q-33 (1st Qtrs)	U.S.	Zoller	Shelter Unit #52	U.S.	
Buesken	Q-47	U.S.	Fuchs, F.	Q-21	U.S.	Jorewitz	Q-70	U.S.	Mahnke	C-22	Ecuador	Roehl	D-55	U.S.	Urban	Q-3	U.S.	Zimmerman	Shelter Unit #39	U.S.	
Buhr	Q-53	U.S.	Fuhr	Q-8	U.S.	Juergens	D-1	U.S.	Maier	Q-34	U.S.	Roehner	Q-30	U.S.							
Burr	Shelter Unit #104	U.S.	Fuhr	Shelter Unit #24	U.S.	Kaercher	Shelter Unit #24	U.S.	Mantel	T-25	U.S.	Rohlsem	Q-17	U.S.							
Busch (Children)	Shelter Unit #97	U.S.	Gaiser	Shelter Unit #66	U.S.	Kaiser	Q-28	U.S.	Maulhardt, H.	T-9	Guatemala	Roll	Q-15	U.S.							
Busch (Parents)	Shelter Unit #98	U.S.	Gasper, A.	T-7	Ecuador	Kalinowsky	C-7	Costa Rica	Maulhardt, N.	D-20	U.S.	Roller	Q-60	U.S.							
Busse	D-17	U.S.	Gassmann	Q-44	U.S.	Kappus, MD	T-18	U.S.	Mayer	Q-29	U.S.	Rooch	Q-18	U.S.							
Camp	C-36	Peru	Gebhardt	D-6	U.S.	Karch	C-12	U.S.	Meins	T-19	U.S.	Ross	Q-20	U.S.							
Capel	D-3	U.S.	Gebhardt	Q-18	U.S.	Karl	T-4	Costa Rica	Meister	C-30	U.S.	Rotering	Q-26	U.S.							
Carl	Q-70	U.S.	Gehrmann	D-48	U.S.	Karlinski	D-37	U.S.	Meister, Emil	Q-11	U.S.	Rower	D-61	U.S.							
Carstanjen	T-24	Chile	Gehrt	Shelter Unit #73	U.S.	Kayser	T-2	Mexico	Mertens	Shelter Unit #19	U.S.	Rubischon	Shelter Unit #65	U.S.							

INTERNEED FAMILIES OF JAPANESE ORIGINS, ASSIGNED COTTAGES & PRIOR RESIDENCES

Abe, N.	Q-69	PERU	Higashide, S.	T-25	PERU	Kato, C.	V-108	PERU	Matsushima	D-59	OR	Nishitani	Q-71	PERU	Shimabukuro, Takichi	V-102	PERU	Tsumagary	T-36	CA
Abe, T.	T-04	CA	Hiramine	T-20	PERU	Kato, M.	Q-65	PERU	Nishiwaga	T-27	PERU	Shimabukuro, Tara	V-122	PERU	Tsunoda, Kamekichi	T-54	CA	Tsunoda, Kensaku	T-52	HI
Abe, Toyoji.	D-09	CA	Hirano	T-03	PERU	Kato, S.	V-047	HI	Mikami	T-05	CA	Shimahara	EQ-93	CA	Uchida	EQ-94	CA	Uchiyama	D-52	PERU
Agemura.	D-13	CA	Hirashima	D-11	WA	Katsuno	V-139	HI	Mikuni	V-070	PERU	Shimakawa	Q-45	CA	Udo	EQ-33	CA	Uehara, Royshin	Q-64	PERU
Aita.	Q-61	PERU	Hirayama	D-49	HI	Katsuta	V-051	PERU	Minami	D-15	MEXICO	Shimizu, Sengo	D-51	PERU	Uehara, Zenshke	Q-70	PERU	Umeki	Q-43	CA
Akahori	Q-53	WA	Hirokane	V-119	CA	Kawabe	T-19	AK	Mishima, S.	EQ-72	PERU	Shimizu, Susumu	Q-57	PERU	Uno	Q-46	CA	Uosaki	V-019 & 020	PERU
Akashi	T-27	PERU	Hirotsu	Q-55	CA	Kawaguchi	V-115	CA	Nonoguchi	V-031 & 032	PERU	Shimo	EQ-81	CA	Ura, Y.	EQ-94	PERU	Utsumi	Q-67	PERU
Akiyama	T-06	CA	Honda, E.	T-56	HI	Kawahara	Q-42	CA	Nozaki	T-40	CA	Shimoda	V-139	BOLIVIA	Utsushigawa	T-37	CA	Uyehara	T-36	CA
Akiyama	D-18	CA	Honda, K.	D-22	PERU	Kawahira	V-111	CA	Ochiai	Q-54	HI	Shinoda	D-05	CA	Uyeshima	D-54	CA	Uzushashi	V-134	CA
Ando	D-29	CA	Honda, M.	D-06	CA	Kawai	V-036	CA	Oda, J.	Q-56	CA	Shiozaki	D-10	CA	Uzushashi	V-134	CA	Wada, M.	Q-42	CA
Aoki, G.	D-36	CA	Hori, I.	D-21	PERU	Kawamoto, S.	D-20	CA	Oda, K.	EQ-77	PERU	Shirota	T-54	CA	Wada, O.	T-06	CA	Wada, U.	Q-45	HI
Aoki, K.	T-39	CA	Hori, M.	Q-68	PERU	Kawamoto, T.	D-05	CA	Oda, S.	D-53	CA	Soyama	EQ-95	CA	Wakayama	D-36	CA	Watanabe, H.	V-110	PERU
Aoki, Kinji	T-01	BOLIVIA	Horiba	Q-66	PERU	Kawamura	V-140	Unknown	Oda, Z.	V-101	PERU	Sugano, C.	D-48	CA	Watanabe, M.	V-075	PERU	Watanabe, Rikie	V-074	PERU
Aoyagi	D-34	PERU	Horibe	T-42	HI	Kawamura, S.	D-14	HI	Ogawa, M.	D-40	CA	Sugano, Y.	Q-67	PERU	Watanabe, Ryozo	T-39	WA	Watanabe, S.	V-054	PERU
Araki	EQ-79	CA	Horie	Q-41	CA	Kawanami	V-130	CA	Ogawa, T.	D-40	CA	Sugiyama	V-033	PERU	Watanabe, T	V-132	CA	Watanabe, S.	V-132	CA
Aramaki	Q-48	CA	Horigami	T-44	OR	Kawano	V-56	CA	Ohara	EQ-73	PERU	Sumi	T-43	CA	Yagi	T-29	CA	Yakabi	EQ-92	PERU
Arikawa	T-29	CA	Hosaka	Q-43	CA	Kawasaki	T-43	HI	Ohashi, K.	Q-67	PERU	Sumiyoshi	Q-52	CA	Yama	Q-41	HI	Yamagishi	D-60	CA
Arima	T-19	WA	Hoshijima	T-57	CA	Kawashima, N.	D-10	CA	Ohashi, T.	EQ-87	PERU	Suzuki, H.	EQ-87	PERU	Yamaguchi	Q-45	CA	Yamakawa	Q-47	HI
Arimoto	T-59	CA	Hosokawa	Q-68	PERU	Kawashima, T.	EQ-81	CA	Ohashi, Y.	Q-67	PERU	Suzuki, K.	D-01	CA	Yamamoto, E.	D-36	CA	Yamamoto, H.	V-056	PERU
Arita	V-151	HI	Hyodo	D-61	CA	Kawata	T-61	CA	Ohmaye	V-117	CA	Tagashira	Q-41	HI	Yamamoto, H.	V-056	PERU	Yamamoto, Kinsaku	Q-64	PERU
Asano	T-08	HI	Ichiba	T-45	HI	Kenmoku	EQ-80	CA	Ohta	T-62	HI	Taguchi	Q-41	CA	Yamamoto, Koichi	V-128	CA	Yamamoto, Koichi	D-50	CA
Ase	D-03	CA	Ichikawa	Q-55	WA	Kido	D-54	CA	Okabe	Q-50	CA	Taharasako	V-021	PERU	Yamamoto, O.	D-14	CA	Yamamoto, Y.	EQ-72	PERU
Azawa	T-59	CA	Ideno	D-22	CA	Kijima	V-095	NY	Okabe	D-45	HI	Takada	V-150	CA	Yamamoto, Y.	EQ-72	PERU	Yamane, Saburo	D-41	CA
Deki	T-17	HI	Ikeda, K.	Q-52	PERU	Kimura, A.	T-52	HI	Okajima	T-40	CA	Takeda, H.	T-24	OR	Yamamoto, Y.	EQ-72	PERU	Yamane, Selichi	T-31	HI
Dodohara	EQ-84	PERU	Ikeda, S.	EQ-77	PERU	Kimura, H.	Q-62	HI	Okamoto	Q-54	OR	Takeda, S.	V-143	PERU	Yamamoto, Y.	EQ-72	PERU	Yamasaki, J.	Q-69	PERU
Doi		CA	Ikehara	D-43	PERU	Kinagaki	D-50	CA	Okamoto, H.	Q-55	OR	Takei	T-15	HI	Yamamoto, Y.	EQ-72	PERU	Yamasaki, Tadashi	D-24	PERU
Doiguchi	Q-43	CA	Ikemiya	D-13	CA	Kino	V-096	PERU	Okamoto, M.	T-44	OR	Takekuma	Q-62	PERU	Yamamoto, Y.	EQ-72	PERU	Yamasaki, Toshio	V-035	PERU
Dyo	Q-51	CA	Ikenaga	T-14	PERU	Kishimoto	EQ-91	PERU	Okano	EQ-95	CA	Takemoto	T-51	CA	Yamamoto, Y.	EQ-72	PERU	Yamamoto, Y.	EQ-72	PERU
Endo	D-44	PERU	Ikeuye	D-51	CA	Kitajima	V-124	PERU	Okano	EQ-95	CA	Takesue	T-49	HI	Yamamoto, Y.	EQ-72	PERU	Yamamoto, Y.	EQ-72	PERU
Fujihana	T-56	HI	Imakita	V-060	Marshall Island	Kitsutana	D-43	PERU	Okano	EQ-95	CA	Taketomo	V-094	CA	Yamamoto, Y.	EQ-72	PERU	Yamamoto, Y.	EQ-72	PERU
Fujii, H.	T-13	PERU	Imamura	Q-39	CA	Kiyama	V-093	CA	Okazaki, I.	D-60	CA	Takeuchi, B.	D-42	CA	Yamamoto, H.	V-056	PERU	Yamamoto, Y.	EQ-72	PERU
Fujii, R.	T-53	CA	Inaba, C.	T-50	CA	Kobayashi, Makio	T-58	UT	Okazaki, M.	D-12	CA	Takeuchi, J.	D-24	CA	Yamamoto, Y.	EQ-72	PERU	Yamamoto, Y.	EQ-72	PERU
Fujii, S.	Q-40	WA	Inaba, H.	D-39	CA	Kobayashi, Masaichi	V-153	HI	Okazaki, S.	EQ-82	OR	Takeda, S.	V-143	PERU	Yamamoto, Y.	EQ-72	PERU	Yamamoto, Y.	EQ-72	PERU
Fujikado	EQ-83	CA	Inagaki	EQ-77	PERU	Kodama, Seisuiji	D-01	CA	Okazaki, S.	EQ-82	OR	Takei	T-15	HI	Yamamoto, Y.	EQ-72	PERU	Yamamoto, Y.	EQ-72	PERU
Fujike	T-02	BOLIVIA	Inaki	D-26	CA	Kodama, Sempei	V-134	CA	Okazaki, S.	EQ-82	OR	Takekuma	Q-62	PERU	Yamamoto, Y.	EQ-72	PERU	Yamamoto, Y.	EQ-72	PERU
Fujisawa	T-45	HI	Inayoshi	Q-61	PERU	Koga	D-07	CA	Okazaki, S.	EQ-82	OR	Takekuma	Q-62	PERU	Yamamoto, Y.	EQ-72	PERU	Yamamoto, Y.	EQ-72	PERU
Fukuba, E.	Q-56	CA	Inokuchi	EQ-92	PERU	Kohatsu	T-10	PERU	Okazaki, S.	EQ-82	OR	Takekuma	Q-62	PERU	Yamamoto, Y.	EQ-72	PERU	Yamamoto, Y.	EQ-72	PERU
Fukuda, T.	D-59	HI	Inouye, H.	D-40	CA	Koike	T-34	CA	Okazaki, S.	EQ-82	OR	Takekuma	Q-62	PERU	Yamamoto, Y.	EQ-72	PERU	Yamamoto, Y.	EQ-72	PERU
Fukuda, Yoshiaki	D-11	CA	Inouye, S.	T-58	CA	Koizumi	V-092	PERU	Okazaki, S.	EQ-82	OR	Takekuma	Q-62	PERU	Yamamoto, Y.	EQ-72	PERU	Yamamoto, Y.	EQ-72	PERU
Fukunaga	D-08	CA	Ishida, H.	V-007	PERU	Kojima, K.	T-37	CA	Okazaki, S.	EQ-82	OR	Takekuma	Q-62	PERU	Yamamoto, Y.	EQ-72	PERU	Yamamoto, Y.	EQ-72	PERU
Fukushima, G.	D-19	CA	Ishida, K.	V-008	PERU	Kojima, T.	T-62	HI	Okazaki, S.	EQ-82	OR	Takekuma	Q-62	PERU	Yamamoto, Y.	EQ-72	PERU	Yamamoto, Y.	EQ-72	PERU
Fukushima, H.	T-31	CA	Ishida, N.	D-61	CA	Koketsu	Q-57	CA	Okazaki, S.	EQ-82	OR	Takekuma	Q-62	PERU	Yamamoto, Y.	EQ-72	PERU	Yamamoto, Y.	EQ-72	PERU
Funo	EQ-93	WA	Ishii	Q-38	PERU	Kono	Q-51	CA	Okazaki, S.	EQ-82	OR	Takekuma	Q-62	PERU	Yamamoto, Y.	EQ-72	PERU	Yamamoto, Y.	EQ-72	PERU
Furumoto	EQ-93	CA	Ishikawa	Q-39	CA	Koyama	Q-40	PERU	Okazaki, S.	EQ-82	OR	Takekuma	Q-62	PERU	Yamamoto, Y.	EQ-72	PERU	Yamamoto, Y.	EQ-72	PERU
Furusawa	D-57	CA	Ishiyama	Q-51	CA	Kubo	D-25	CA	Okazaki, S.	EQ-82	OR	Takekuma	Q-62	PERU	Yamamoto, Y.	EQ-72	PERU	Yamamoto, Y.	EQ-72	PERU
Furuta	T-40	CA	Ishizaki	EQ-82	PERU	Kubota	EQ-82	CA	Okazaki, S.	EQ-82	OR	Takekuma	Q-62	PERU	Yamamoto, Y.	EQ-72	PERU	Yamamoto, Y.	EQ-72	PERU
Furuya	T-55	Unknown	Ishizu	V-076	PERU	Kubow, H.	T-32	CA	Okazaki, S.	EQ-82	OR	Takekuma	Q-62	PERU	Yamamoto, Y.	EQ-72	PERU	Yamamoto, Y.	EQ-72	PERU
Gima	T-18	HI	Ishizuka	T-31	CA	Kubow, Y.	Q-62	CA	Okazaki, S.	EQ-82	OR	Takekuma	Q-62	PERU	Yamamoto, Y.	EQ-72	PERU	Yamamoto, Y.	EQ-72	PERU
Goda	T-41	CA	Isoe	T-38	CA	Kudaka	EQ-83	PERU	Okazaki, S.	EQ-82	OR	Takekuma	Q-62	PERU	Yamamoto, Y.	EQ-72	PERU	Yamamoto, Y.	EQ-72	PERU
Goro	T-08	PERU	Isono, Tad.	D-46	PERU	Kudo, R.	EQ-85	PERU	Okazaki, S.	EQ-82	OR	Takekuma	Q-62	PERU	Yamamoto, Y.	EQ-72	PERU	Yamamoto, Y.	EQ-72	PERU
Gosho	T-42	WA	Isono, Tam.	Q-63	PERU	Kudo, S.	V-131	PERU	Okazaki, S.	EQ-82	OR	Takekuma	Q-62	PERU	Yamamoto, Y.	EQ-72	PERU	Yamamoto, Y.	EQ-72	PERU
Goto, H.	Q-56	PERU	Isoyuki	V-127	CA	Kuge	Q-40	CA	Okazaki, S.	EQ-82	OR	Takekuma	Q-62	PERU	Yamamoto, Y.	EQ-72	PERU	Yamamoto, Y.	EQ-72	PERU
Goto, T.	Q-56	PERU	Itahara	V-133	CA	Kumamoto	Q-70	CA	Okazaki, S.	EQ-82	OR	Takekuma	Q-62	PERU	Yamamoto, Y.	EQ-72	PERU	Yamamoto, Y.	EQ-72	PERU
Gushi	V-105	PERU	Itakura	T-31	CA	Kurakane	Q-52	CA	Okazaki, S.	EQ-82	OR	Takekuma	Q-62	PERU	Yamamoto, Y.	EQ-72	PERU	Yamamoto, Y.	EQ-72	PERU
Gushiken, D.	D-28	PERU	Ito, Kan.	T-05	HI	Kurata	EQ-94	CA	Okazaki, S.	EQ-82	OR	Takekuma	Q-62	PERU	Yamamoto, Y.	EQ-72	PERU	Yamamoto, Y.	EQ-72	PERU
Gushiken, K.	Q-65	PERU	Ito, Kun.	D-39	CA	Kurikawa	EQ-83	PERU	Okazaki, S.	EQ-82	OR	Takekuma	Q-62	PERU	Yamamoto, Y.	EQ-72	PERU	Yamamoto, Y.	EQ-72	PERU
Gushiken, K.	V-149	PERU	Ito, R.	V-152	CA	Kusaka	T-52	CA	Okazaki, S.	EQ-82	OR	Takekuma	Q-62	PERU	Yamamoto, Y.	EQ-72	PERU	Yamamoto, Y.	EQ-72	PERU
Haga	D-04	CA	Itokazu	T-15	PERU	Kuwahara	T-23	CA	Okazaki, S.	EQ-82	OR	Takekuma	Q-62	PERU	Yamamoto, Y.	EQ-72	PERU	Yamamoto, Y.	EQ-72	PERU
Hama	T-42	AK	Iwaoka	T-60	CA	Kyumo	Q-60	PERU	Okazaki, S.	EQ-82	OR	Takekuma	Q-62	PERU	Yamamoto, Y.	EQ-72	PERU	Yamamoto, Y.	EQ-72	PERU
Hamada	V-133	HI	Iwazawa	D-06	CA	Maeda	T-16	HI	Okazaki, S.	EQ-82	OR	Takekuma	Q-62	PERU	Yamamoto, Y.	EQ-72	PERU	Yamamoto, Y.	EQ-72	PERU
Hamaguchi	T-41	CA	Izumi, H.	Q-59	PERU	Maekaw	T-14	PERU	Okazaki, S.	EQ-82	OR	Takekuma	Q-62	PERU	Yamamoto, Y.	EQ-72	PERU	Yamamoto, Y.	EQ-72	PERU
Hamaji	V-027	PERU	Izumi, K.	D-57	HI	Maeoka	V-011 & 012	PERU	Okazaki, S.	EQ-82	OR	Takekuma	Q-62	PERU	Yamamoto, Y.	EQ-72	PERU	Yamamoto, Y.	EQ-72	PERU
Hamamoto	Q-38	WA	Kage	V-129	PERU	Maeshiba	Q-50	CA	Okazaki, S.	EQ-82	OR	Takekuma	Q-62	PERU	Yamamoto, Y.	EQ-72	PERU	Yamamoto, Y.	EQ-72	PERU
Harada	EQ-93	CA	Kageyama	T-33	CA	Makimoto	V-013	PERU	Okazaki, S.	EQ-82	OR	Takekuma	Q-62	PERU	Yamamoto, Y.	EQ-72	PERU	Yamamoto, Y.	EQ-72	PERU
Hasegawa	V-092	PERU	Kajiya	T-11	PERU	Makino	D-44	CA	Okazaki, S.	EQ-82	OR	Takekuma	Q-62	PERU	Yamamoto, Y.	EQ-72	PERU	Yamamoto, Y.	EQ-72	PERU
Hashimoto, K.	T-58	CA	Kakutani	V-038	PERU	Mamiya	T-39	HI	Okazaki, S.	EQ-82	OR	Takekuma	Q-62	PERU	Yamamoto, Y.	EQ-72	PERU	Yamamoto, Y.	EQ-72	PERU
Hashimoto, M.	Q-68	PERU	Kamatani	T-60	CA	Maoki, U.	D-34	PERU	Okazaki, S.	EQ-82	OR	Takekuma	Q-62	PERU	Yamamoto, Y.	EQ-72	PERU	Yamamoto, Y.	EQ-72	PERU
Hatanaka	Q-57	CA	Kambe	Q-38	WA	Maoki, Z.	Q-65	PERU	Okazaki, S.	EQ-82	OR	Takekuma	Q-62	PERU	Yamamoto, Y.	EQ-72	PERU	Yamamoto, Y.	EQ-72	PERU
Hatta	T-22	PERU	Kamimura	V-153	CA	Marui	D-18	CA	Okazaki, S.	EQ-82	OR	Takekuma	Q-62	PERU	Yamamoto, Y.	EQ-72	PERU	Yamamoto, Y.	EQ-72	PERU
Hayakawa	D-28	CA	Kamizato	Q-40	PERU	Masachika	EQ-75	PERU	Okazaki, S.	EQ-82	OR	Takekuma	Q-62	PERU	Yamamoto, Y.	EQ-72	PERU	Yamamoto, Y.	EQ-72	PERU
Hayama	V-065	PERU	Kanagaki	Q-65	CA	Masaki	EQ-76	PERU	Okazaki, S.	EQ-82	OR	Takekuma	Q-62	PERU	Yamamoto, Y.	EQ-72	PERU	Yamamoto, Y.	EQ-72	PERU
Hayashida	Q-63	PERU	Kanashiro	Q-65	PERU	Masuda	Q-44	CA	Okazaki, S.	EQ-82	OR									

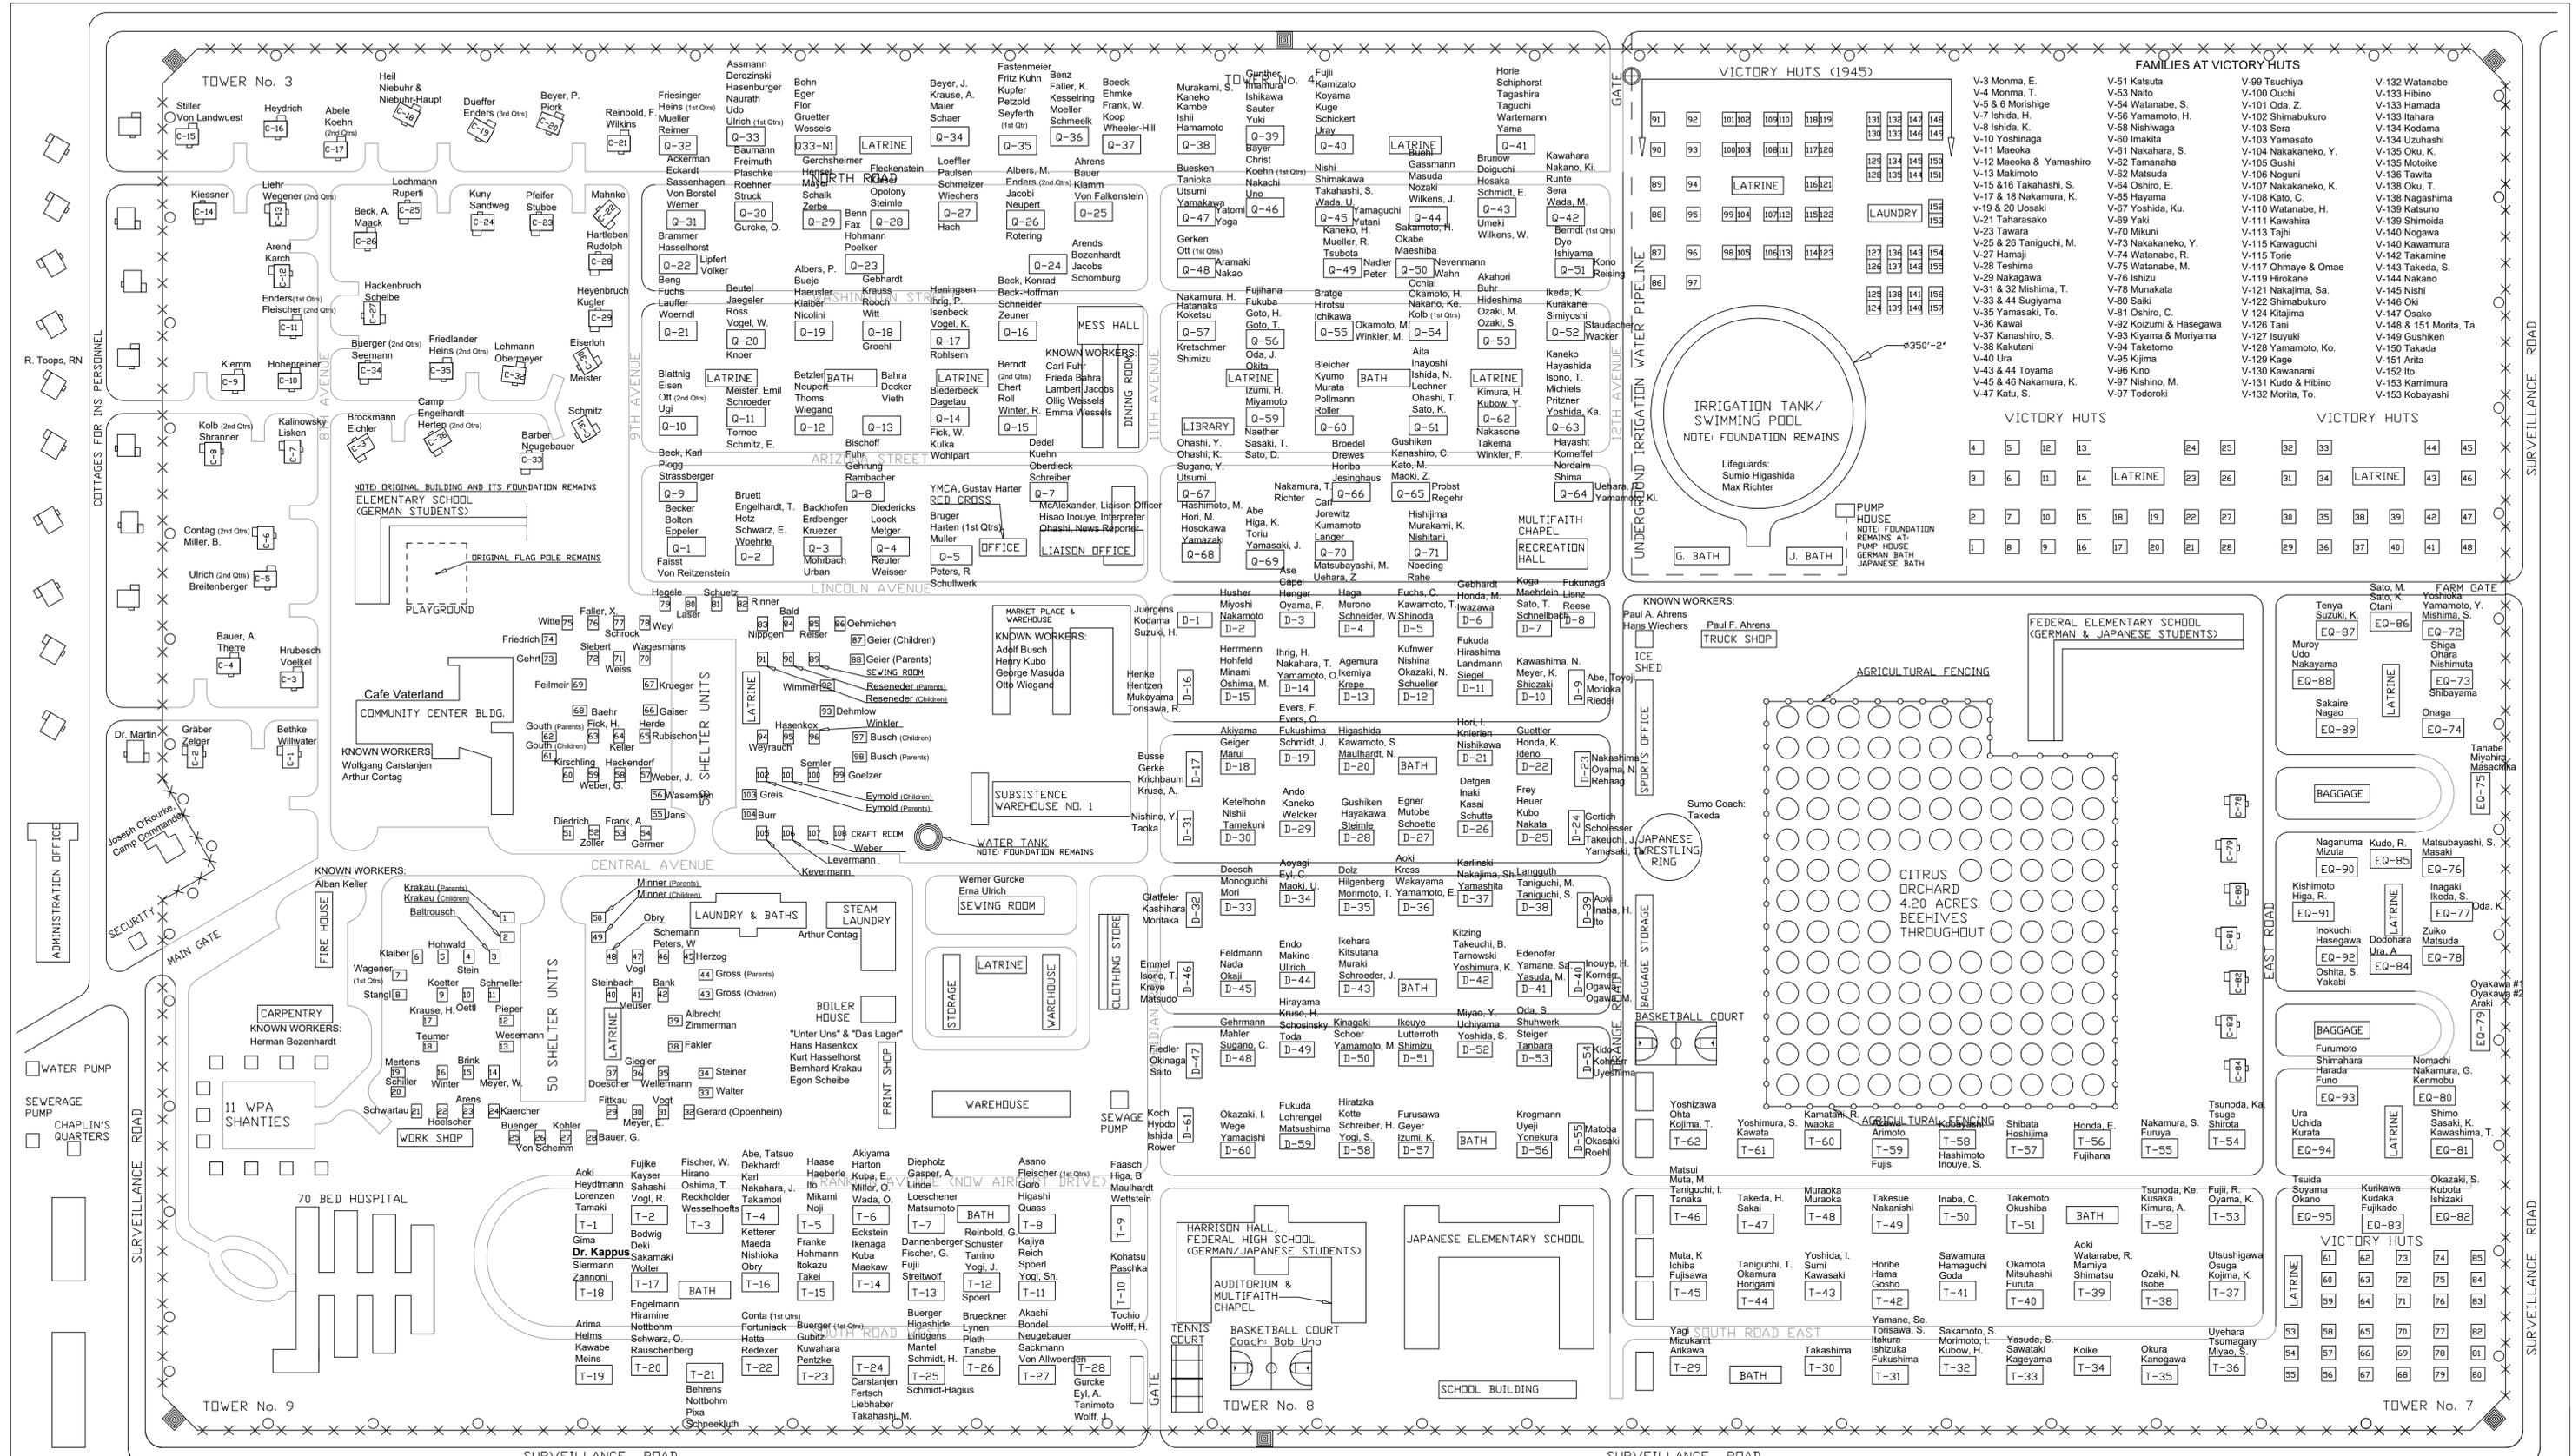

March 23, 1822, Stephen F. Austin described this region of Texas as: "It is generally nothing but sand, entirely void of timber, covered with scrubby thorn bushes and prickly pears."
 (*The Train of Crystal City* by Jan Jarboe Russell, 2015)

Thirty-five German-American families arrived on December 12, 1942, families from various Latin America countries entered on February 12, 1943, followed by Japanese-Americans families on March 17, 1943.

On February 12, 1944, total of 634 German-Americans were "repatriated" from Crystal City, TX, to Jersey City, NJ, then towards Germany on board the SS Gripsholm of which 262 were children under the age of 16; twenty two children were less than one year old born in the Camp as internees.

On December 3, 1945, total of 162 Japanese-Americans were "repatriated" from Crystal City, TX, to Los Angeles, then to Hawaii; 101 German-Americans to Jersey City, NJ, then towards Germany (SS Gripsholm); 1,236 Japanese-Americans to Japan via Seattle on board SS Matsonia. Of the 1,499 German-American and Japanese-American internees "repatriated", 619 or 41 %, were American born children.

All remaining families released on June 30, 1947. Internment camp officially closed on February 27, 1948.

TITLE: U.S. FAMILY INTERNMENT CAMP CRYSTAL CITY, TEXAS
 SCHEDULE "C" - ASSIGNED BUNGALOWS
 INFORMATION PROVIDED HEREIN FROM VARIETY OF SOURCES, INCLUDING FORMER INTERNEES AND FAMILY MEMBERS.

SCALE: NO SCALE DRAWING #06 OF 22
 DRAWN BY: WERNER R. ULRICH, FORMER INTERNEE

©2011 WERNER R. ULRICH

CAMP STAFF, HOSPITAL STAFF, SCHOOL TEACHERS, BIRTHS, DEATHS, MISCELLANEOUS

CAMP STAFF

Earl G. Harrison, Commissioner, INS
 Nick Collaer, First Camp Commander
 Joseph O'Rourke, Permanent Camp Commander
 L.T.McCollister, Officer in Charge
 Margaret Williams, Secretary
 Mabel B. Ellis, Social Worker
 Larry Elwood, Internal Security Officer
 E.D. McAlexander, Internal Relations Officer
 Henry W. Roscoe, Financial Officer
 Mona Bizzell, Office Staff
 Frank Castillo
 George Ferris, INS Guard
 Norbert "Alto" Fisk, INS Guard
 Mr. Hall, Administrative
 Dow Harp, INS Guard
 Leopoldo G. Lopez
 Mr. Love, Administrative
 Mr. Miller, Administrative
 Dennis Ogden, INS Guard
 Andres S. Rodriguez, Maintenance
 Mr. Roscoe, Administrative
 Bob Rossington, INS Guard
 Daniel Talamantes
 Jose Lino Talamantes, Maintenance
 Mr. Walls, Engineer
 Mr. Wilce, Administrative

IRRIGATION TANK/SWIMMING POOL CONSTRUCTION PROJECT (INTERNEES)

Mathias Eiserloh, Civil Engineer
 Elmo Zanon, Civil Engineer
 Hans Zerbe, Surveyor

HOSPITAL STAFF

U.S. PUBLIC HEALTH SERVICES:

Dr. Symmes F. Oliver, MD
 Dr. Robert Martin, MD, US Army
 Dr. Friedel, DMD, US Navy
 Dr. Arthur M. Boyd, Assistant Surgeon
 Dr. Edward Puhaty, DMD
 Mary Clark, RN
 Edith Mishoe, RN
 Phebe Mulferd, RN
 Rovilla Toops, RN
 None Castillo, Nurse

INTERNEES:

Dr. Adolph L. Kappus, MD
 Dr. Ishiko Mori, MD
 Dr. Motokazu Mori, MD
 Dr. Hideo Inaba, DDS
 Paul A. Ahrens, Dental Orderly
 Hermida de Gurcke - Nurse's Aid
 Kenneth Doy - Medical Assistant
 Anneliese Enders - Nurse's Aid
 Eberhard Fuhr
 Miss. Gross - Nurse's Aid
 Erika Isenbeck - Nurse's Aid
 Annie Kaiser - Nurse's Aid
 Sylvi Knöhr - Nurse's Aid
 Alfred Krakau - operating room
 Leonora Kudo - Nurse's Aid
 Victoria Nagamura - Nurse's Aid
 Elizabeth Petzold - Nurse's Aid
 Jacqueline Reinbold - Nurse's Aid
 Betty Sauerman - Nurse's Aid
 Erna Schwarz - Practical Nurse
 Charlotte Struck - Nurse's Aid
 Hildegard Voelker - Nurse's Aid
 Jose Watanabe -Nurse's Aid

ROBERT CLYDE (OLD WARHORSE) TATE, SUPERINTENDENT OF SCHOOLS, TEXAS EDUCATION AGENCY

ELEMENTARY SCHOOL (GERMAN STUDENTS) KINDERGARTEN TO 10TH GRADE (All teachers internees)

Mr. Oehmichen (First Teacher - 1943)
 Heinz Betzler - 2nd & 3rd Grades
 Herbert Bolton - 2nd Grade
 Hanz Buenger - 4th & 5th Grades
 Karl Eppler - 4th Grade
 Kurt Hasslehorst - English
 Franz Howanietz
 Hannes Ihrig - German
 Ingo Kalinowsky - Biology
 Mr. Kärcher - Math & Physics
 Elvina Keller - Kindergarten
 Oskar Ketterer
 Herman Kötter - 4th & 5th Grades
 Mr. Kreichbaum - 1st Principle
 Fitz Kuhn - Chemistry (Adult Class)
 Emilie Maier - Gym
 Robert Minner - Literature
 Maximilian Opolony - Geography
 Willi Reising - Music
 Wilhelm Rudolph - 2nd Principle & Math
 Josefina Ruente
 Adolph Sandwig - 2nd Grade
 Eric Schneider - Drawing
 Egon Scheibe - Art
 Herbert Seyferth - Science
 Mr. Stade - Music
 George Stubbe
 Anneliese Therre - Gym
 Werner H. Ulrich - 1st/6th Grades
 Max von Allwörden - Spanish
 Dr. Wolfgang Weyrauch, PhD - Botany
 Wilhelm Witt - Arithmetic

FEDERAL ELEMENTARY SCHOOL (GERMAN & JAPANESE STUDENTS)

TEXAS EDUCATION AGENCY
 First Principal: Mrs. Love
 Second Principal: Mr. Parks

TEACHERS:

Mrs. Arnold - 8th Grade
 Mrs. Bottles - 7th Grade
 Mrs. Candler - 6th & 7th Grades
 Mrs. Dickerson - 1st Grade
 Miss. Dowell
 Miss. Haga (internee) Piano
 Mrs. Hulbert - 1st & 2nd Grades
 Kathryn Goldsmith
 Miss. Laning - 4th Grade
 Mrs. Lewis - 7th Grade
 Mrs. Lea Lunz - 8th Grade
 Mr. Parks
 Miss. Ready - 4th & 5th Grades
 Mrs. Thompson - 7th Grade

JAPANESE ELEMENTARY SCHOOL

TEACHERS:

Yoshiaki Fukuda
 George K. Uno
 Kenco Yamashita

FEDERAL HIGH SCHOOL (GERMAN & JAPANESE STUDENTS)

HIGH SCHOOL GRADUATIONS:

CLASS OF 1945 - 36 GRADUATES

CLASS OF 1946:

Henry Horie
 Barbara Minner
 Sachiko Sasaki
 Yukio Tsuchitani

8TH GRADE GRADUATIONS:

CLASS OF 1946:

Nancy Fukushima
 Michiye Kuwahara
 Wataru Matsudo
 Rosemary Neupert
 Timothy Sakamaki
 Kay Uno

BOY SCOUTS OF AMERICA, TROOP 26

Jordon, Scoutmaster
 Yoshiaki Fukuda, Assistant Scoutmaster
 Sei Dyo, Eagle Scout

COACHES - SPORTS

R.C. Tate, Head Coach
 Edward L. Adams, Head Coach
 Omer L. Hix, Assistant Coach
 Rea P. McKinney, Assistant Coach

MARRIAGE DURING INTERNMENT:

Mr. Dietrich to Ms. Keiser - 1946
 Frank Wimmer to Norma Lutz - 1943

MARRIAGES FOLLOWING RELEASES:

Eberhard Fuhr to Barbara Minner - 1948
 Julius Fuhr to Elfriede Hoffman - 2000
 Hans Gouth to Lillian Pixa - 1953
 Alfred Krakau to Anneliese Busch - 1948

A SPECIAL CIRCUMSTANCE:

Hidemaro Saito Ishida - Following release of internment as a civilian POW, Hidemaro enlisted into the United States Air Force and served as a crew member on a B-29A Superfortress Bomber in Korea during the Korean War. His plane was shot down by two MIGs on January 29, 1953. Hidemaro was held as a military POW in Korea never to returned. To this day, Hidemaro is classified as Missing-in-Action.
 (See www.koreanwarpowmia.net)

CHILDREN OF EUROPEAN DESCENT BORN IN INTERNMENT

Abermayer, Margaret	12/30/1944	Miller, Bernhard	12/09/1943
Arned, Rosemary	07/28/1943	Mohnke, Kurt	12/03/1945
Betzler, Katherine	04/22/1944	Neugebauer, Dily	03/05/1946
Bleichner, Margarete	01/25/1944	Nicolini, Wolfgang	10/14/1944
Breitenberger, Horst	04/16/1944	Niehühr, Segelke	12/07/1945
Brockmann, Martha	02/25/1945	Peters, Careen	11/09/1943
Buehl, Guenther	10/21/1943	Piork, Herbert	08/16/1945
Buerger, George	10/17/1944	Piork, Gustav	06/24/1944
Buerger, Sylvia	08/28/1945	Rehaga, Ursula	03/13/1943
Camp, Heinz	01/22/1945	Reinbold, Kordula	03/30/1945
Contag, Alura	03/09/1945	Rudolph, Helga	09/10/1945
DiMalio, Elda	01/12/1946	Rupert, Jurg	07/22/1945
Dueffer, Heinz	10/08/1945	Sandweg, Edda	03/30/1944
Eichler, Elsa	10/30/1944	Scheibe, Egon	01/03/1944
Faller, Claus	11/13/1943	Schmeelk, Evelyn	12/09/1944
Feilmeier, Ingeborg	09/21/1944	Schmitz, Christa	09/23/1944
Fleischer, Herbert	12/12/1944	Schuster, Ludwig	06/16/1945
Gelhardt, Baby	01/15/1944	Shiller, Wolfgang	03/09/1943
Goro, Mario	10/23/1945	Sieglinde, Luise	12/18/1943
Grommisch, Hildegard	08/30/1945	Sieman, Heinrich	12/20/1943
Hachenbruch, Helga	02/02/1945	Steiger, Anna	10/12/1943
Hasse, Erlanda	10/29/1943	Stubbe, Waltrud	10/28/1943
Haubesch, Rosemarie	03/06/1944	Therre, Peter	12/25/1943
Heil, Guenter	10/18/1945	Tisken, Gisela	01/17/1945
Heims, Harriet	01/22/1945	Tochio, Carmen	06/10/1945
Heyenbrush, Fritz	07/26/1944	Ugi, Christa	02/02/1944
Ingeborg, Erma	09/21/1944	Ulrich, Gudrun	06/10/1946
Kalinowsky, Ilonka	01/23/1944	Urban, Armin	07/17/1944
Klessner, Norbert	01/16/1945	Voelkel, Waldtraut	04/12/1945
Kieman, Mary	12/26/1943	Von Landwuest, Guenther	10/24/1945
Krichbaum, Erich	12/23/1943	Walter, Paul	02/25/1945
Kubow, Henry	01/17/1944	Wegener, Helga	08/14/1944
Kuny, Maria	12/20/1944	Weiss, Alois	07/18/1944
Lynen, Ruth	09/27/1944	Weyrauch, Carmela	06/09/1945
Meister, Erwin	10/06/1943	Willwater, Peter	01/13/1945

CHILDREN OF JAPANESE DESCENT BORN IN INTERNMENT

Abe, Shizuo	12/19/1944	Kage, Sumie	10/19/1945	Muta, Takako	12/12/1945	Shimabukuro, Akira	06/20/1946
Aoki, Mitugu	08/03/1945	Kajiya, Hisako	10/25/1945	Muta, Tomio	12/20/1944	Shimabukuro, Keico	06/15/1945
Aoyagi, Sumia	06/04/1945	Kanashiro, Masahide	09/29/1945	Mutobe, Jane	01/18/1944	Shimizu, Reiko	05/22/1944
Arima, Sumihide	05/31/1945	Kaneko, Miyako	03/08/1945	Nagao, Yasuharu	04/22/1944	Shimoda, Sachie	09/28/1945
Asano, Hiromi	07/22/1944	Kaneko, Tomoyasu	02/11/1945	Nakamatsu, Seiji	11/03/1945	Sugano, Katsushi	05/07/1944
Ashiro, Rieko	06/12/1945	Kashihara, Eryu	08/21/1945	Nakamoto, Reiko	06/06/1944	Sugiyama, Tadashi	04/13/1956
Endo, Mitsuko	09/04/1944	Kashihara, Mishio	02/10/1944	Nakamura, Chiyoko	04/16/1945	Takahashi, Toshimichi	06/21/1945
Fujihana, Kiyhiko	10/02/1944	Kato, Ricardo	12/01/1945	Nakamura, Masako	11/08/1945	Takeda, Michiko	10/05/1944
Fujii, Baby Boy	02/13/1945	Katsuda, Makiko	12/21/1944	Nakamura, Teruo	05/10/1945	Takemoto, Setsuko	12/08/1944
Fujii, Rayko	01/13/1945	Kishimoto, Mieko	03/06/1945	Nakao, Reiko	12/28/1944	Takeuchi, Hirasao	07/25/1945
Fujiike, Hisao	01/05/1946	Kitsutani, Hitomichi	08/10/1944	Nakashima, Yuji	04/21/1944	Takeuchi, Thomas	11/24/1945
Fujikado, Emiko	11/30/1945	Kiuma, Tsuyaye	06/13/1944	Nakayama, Seiko	06/01/1945	Takima, Kiyoshi	07/19/1944
Fukunaga, Atsuko	04/03/1945	Kohatsu, Kaneko	01/16/1946	Nakochi, Akira	02/06/1945	Tamekuni, Sumi	04/02/1945
Gushi, Mary		Koizumi, Haruko	10/03/1944	Nakochi, Hirofumi	02/06/1945	Tanino, Shoicht	07/08/1945
Hamaji, Mituaki	06/21/1945	Kojima, Kay	12/24/1944	Niji, Nellie	02/18/1946	Toda, Shinobu	03/18/1944
Hashimoto, Grace	01/30/1946	Kubota, Motoyashi	09/09/1945	Nishioka, Teruo	09/06/1945	Tori, Yasuko	09/15/1944
Hatta, Tsuneko	07/01/1945	Kubow, Henry	01/17/1944	Noji, Hideo	12/06/1945	Toyama, Norika	07/18/1945
Hayakawa, Yukinori	04/23/1945	Kusaka, Keito	06/11/1944	Oda, Satsuki	05/13/1945	Tsuchiya, Toshio	08/17/1945
Hayashi, Harumichi	08/07/1945	Maekawa, Tetsuro	04/12/1945	Oda, Tsuneko	01/24/1945	Uehara, Hidenori	01/13/1945
Higa, Haruyo	11/08/1944	Maeshiba, Emi	02/24/1945	Ohara, Akira	11/28/1945	Uosaki, Haruko	04/02/1945
Hiramine, Tomoko	08/06/1945	Maikoto, Yoneko	03/12/1945	Ohuchi, Kiyoji	08/13/1945	Ura, Yasuko	04/09/1945
Honda, Fumiko	05/22/1946	Maoki, Teruhiko	07/23/1945	Okinaga, Kiyoshi	08/01/1944	Wada, Hisaki	03/14/1945
Honda, Tsutomu	06/11/1944	Masumoto, Paul		Okita, Yoshikumi	02/03/1945	Watanabe, Margarita	01/16/1946
Horiba, Akira	01/10/1946	Matsubayashi, Shigeko	10/15/1944	Oku, Tetsuya	01/18/1946	Yagi, Yutaka	06/12/1945
Horiba, Tadashi	10/16/1944	Matsubayashi, Tetsuo	11/29/1944	Okura, Taeko	08/17/1944	Yamaguchi, Michihiro	01/13/1945
Ikedo, Isamu	12/13/1944	Matsuda, Hidikazu	09/15/1945	Oshimo, Katsuaki	10/26/1944	Yamamoto, Hakico	09/19/1945
Ikedo, Nobuo	05/15/1944	Matsudo, Tokuko	02/19/1946	Oshita, Tatsuki	03/13/1945	Yamamoto, Hisaji	08/21/1945
Imamura, Eiji	02/21/1944	Matsuura, Kuniko	09/24/1944	Oyakawa, Tomi	01/05/1945	Yamamoto, Takashi	07/23/1944
Ishida, Hideko	04/27/1945	Minemi, Yoshiko	03/03/1945	Oyama, Kiyoshi	01/29/1945	Yamamoto, Takeo	12/08/1944
Ishida, Kazumaro	01/08/1946	Miyahira, Takashi	11/02/1944	Oyama, Syunji	04/28/1945	Yamasaki, Hidemi	01/20/1945
Ishida, Kibimaro	11/10/1946	Morioka, Sayoko	10/13/1944	Oyama, Yoshio	05/07/1944	Yamasaki, Hiroaki	08/28/1944
Isona, Katsumi	05/26/1945	Moritaka, Shigemi	12/16/1944	Ozaki, Hironu	12/20/1945	Yamasato, Fumiko	09/04/1945
Isono, Mitsuko	04/15/1945	Mukoyama, Shigeru	05/17/1944	Ozaki, Masako	10/21/1944	Yogi, Susumu	07/20/1943
Ito, Kunishige	11/27/1944	Muraki, Shigenori	10/05/1945	Saiki, Soico	05/28/1945	Yokoyama, Wallace	04/06/1946
Itokazu, Harue	04/21/1945	Muraoka, Takenore	09/19/1944	Sakamoto, Yoshiko	12/24/1945	Yoshida, Lilly	
Izumi, Katsuhiko	02/17/1945	Murono, Seiki	06/06/1944	Sasaki, Ayako	07/01/1944	Yoshida, Miyoko	07/18/1945
Izumi, Katsuyo	08/18/1944	Muta, Kunio	08/05/1944	Sato, Kunio	06/30/1945	Yoshida, Nobuyashi	08/16/1945

CHILDREN AND ADULTS DECEASED WHILE INTERNED

Doi, Yasuyuki	02/01/1946	-	02/01/1946	-	Premature Birth
Fujihana, Kiyohiko	10/02/1944	-	10/02/1944	-	Premature Birth
Fukuda, Yoshio	10/12/1935	-	05/01/1946	-	Kidney Failure
Hamaji, Mitsuaki	06/21/1945	-	07/10/1945	-	Diarrhea (undetermined)
Hartleben, Otto	05/22/1877	-	10/23/1945	-	Heart Disease
Hasegawa, Haku	07/07/1894	-	09/13/1944	-	Heart Disease
Heydtmann, Adolph	10/11/1884	-	04/21/1946	-	Heart Disease
Honda, Fumiko	05/22/1946	-	06/25/1947	-	Pneumonia
Ikeuye, Tatsu	05/08/1899	-	07/29/1944	-	Heart Disease
Kanagaki, Tatsuo	03/20/1894	-	01/11/1946	-	Gastric Ulcer
Kudo, Shigemi	02/18/1903	-	12/03/1947	-	Tuberculosis
Kuroiawa, Tsuneko	09/17/1901	-	08/04/1946	-	Pulmonary Embolism
Lutteroth, Ascan	05/21/1943	-	05/21/1943	-	Premature Birth
Nakamura, Yone	08/10/1896	-	07/18/1944	-	Heart Disease
Oyakawa, Aiko	12/13/1933	-	08/15/1944	-	Drowning
Reinbold, Edgar	01/06/1941	-	05/11/1944	-	Truck Accident
Sato, Toranosuke	12/26/1875	-	11/15/1944	-	Cancer
Schuster, Ludwig	06/15/1945	-	06/15/1945	-	Premature Birth
Schuster, Teofelina	01/08/1919	-	03/18/1946	-	Brain Tumor
Shimizu, Tamao	10/22/1911	-	05/30/1945	-	Heart Disease
Susuki, Eiichi	08/18/1897	-	08/22/1944	-	Tuberculosis
Takeuchi, Kiwa	11/04/1894	-	10/21/1945	-	Heart Disease
Tanabe, Sachiko	10/20/1933	-	08/15/1944	-	Drowning
Tanaka, Yasuo	12/21/1910	-	06/13/1946	-	Tuberculosis
Tomooki, Jr., Itagaki	02/19/1947	-	02/20/1947	-	Premature Birth
Ugi, Oskar	11/11/1903	-	11/29/1943	-	Stroke
Watanabe, Isamu	09/25/1943	-	07/11/1944	-	Measles
Weyrauch, Carmen	06/09/1945	-	06/09/1945	-	Premature Birth
Yoshida, Kakuo	11/27/1911	-	12/22/1945	-	Tuberculosis

TITLE: U.S. FAMILY INTERNMENT CAMP CRYSTAL CITY, TEXAS

SCHEDULE "D" - PEOPLE & EVENTS

INFORMATION PROVIDED HEREIN FROM VARIETY OF SOURCES, INCLUDING FORMER INTERNEES, FORMER CAMP OFFICIALS, FAMILY MEMBERS, AND NATIONAL ARCHIVES AT COLLEGE PARK, MD.

NAMES OF CHILDREN BORN IN INTERNMENT. TOTAL 69 OF EUROPEAN DESCENT AND 148 OF JAPANESE DESCENT. PROVIDED BY ANITA SCHMEELK O'BRIEN VIA KAREN EBEL AND HEIDI GURCKE DONALD.

NAMES OF 29 DECEASED INTERNS AS PROVIDED BY CARMEN SANCHEZ DIAZ AND JOSE F. CAZARES OF CRYSTAL CITY, TEXAS.

LIMITED INFORMATION ON SCHOOLS, TEACHERS & STUDENTS.

DRAWING #07 OF 22

DRAWN BY: WERNER R. ULRICH, FORMER INTERNEE

CREATED: 04-21-2015

©2015 WERNER R. ULRICH

REV:
05-05-2015

D

BIRTHS & DEATHS OF INTERNED INDIVIDUALS OF BOTH EUROPEAN & JAPANESE ORIGIN

CHILDREN BORN INTO INTERNMENT - BY CHRONOLOGICAL ORDER - 1943 TO 1947

1	03/09/1943	Shiller, Wolfgang	81	11/29/1944	Matsubayashi, Tetsuo
2	03/13/1943	Rehaga, Ursala	82	12/08/1944	Takemoto, Setsuko
3	05/21/1943	Lutteroth, Ascan**	83	12/08/1944	Yamamoto, Takeo
4	07/20/1943	Yogi, Susumu	84	12/09/1944	Schmeelk, Evelyn
5	07/28/1943	Arned, Rosemary	85	12/12/1944	Fleischer, Herbert
6	10/06/1943	Meister, Erwin	86	12/13/1944	Ikeda, Isamu
7	10/12/1943	Steiger, Anna	87	12/16/1944	Moritaka, Shigemi
8	10/21/1943	Buehl, Guenther	88	12/19/1944	Abe, Shizuo
9	10/28/1943	Stubbe, Waltroud	89	12/20/1944	Kuny, Maria
10	10/29/1943	Hasse, Erlanda	90	12/20/1944	Muta, Tomio
11	11/08/1943	Faller, Claus	91	12/21/1944	Katsuda, Makiko
12	11/09/1943	Peters, Careen	92	12/24/1944	Kojima, Kay
13	12/09/1943	Miller, Bernhard	93	12/28/1944	Nakao, Reiko
14	12/18/1943	Sieglinde, Luise	94	12/30/1944	Abermayer, Margaret
15	12/20/1943	Sieman, Heinrich	95	01/05/1945	Oyakawa, Tomi
16	12/23/1943	Krichbaum, Erich	96	01/13/1945	Willwater, Peter
17	12/25/1943	Therre, Peter	97	01/13/1945	Fuji, Rayko
18	12/26/1943	Klemm, Mary	98	01/13/1945	Uehara, Hidenori
19	01/03/1944	Scheibe, Egon	99	01/13/1945	Yamaguchi, Michihiro
20	01/15/1944	Gelhardt, Baby	100	01/16/1945	Kiessner, Norbert
21	01/17/1944	Kubow, Henry	101	01/17/1945	Tisken, Gisela
22	01/18/1944	Mutobe, Jane	102	01/20/1945	Yamasaki, Hidemi
23	01/23/1944	Kalinowsky, Ilonka	103	01/22/1945	Camp, Heinz
24	01/25/1944	Bleichner, Margarete	104	01/22/1945	Heims, Harriet
25	02/02/1944	Ugi, Christa	105	01/24/1945	Oda, Tsuneko
26	02/10/1944	Kashihara, Mishio	106	01/29/1945	Oyama, Kiyoshi
27	02/21/1944	Imamura, Eiji	107	02/02/1945	Hachenbruch, Helga
28	03/06/1944	Haubesch, Rosemarie	108	02/03/1945	Okita, Yoshikumi
29	03/18/1944	Toda, Shinobu	109	02/06/1945	Nakochi, Akira
30	03/30/1944	Sandweg, Edda	110	02/06/1945	Nakochi, Hirofumi
31	04/16/1944	Breitenberger, Horst	111	02/11/1945	Kaneko, Tomoyasu
32	04/21/1944	Nakashima, Yuji	112	02/13/1945	Fujii, Baby Boy
33	04/22/1944	Betzler, Katherine	113	02/17/1945	Izumi, Katsuhiko
34	04/22/1944	Nagao, Yasuharu	114	02/24/1945	Maeshiba, Emi
35	05/07/1944	Oyama, Yoshio	115	02/25/1945	Brockmann, Martha
36	05/07/1944	Sugano, Katsushi	116	02/25/1945	Walter, Paul
37	05/15/1944	Ikeda, Nobuo	117	03/03/1945	Minemi, Yoshiko
38	05/17/1944	Mukoyama, Shigeru	118	03/06/1945	Kishimoto, Mieko
39	05/22/1944	Shimizu, Reiko	119	03/08/1945	Kaneko, Miyako
40	06/06/1944	Murono, Seiki	120	03/09/1945	Contag, Alura
41	06/06/1944	Nakamoto, Reiko	121	03/12/1945	Maikamoto, Yoneko
42	06/11/1944	Honda, Tsutomu	122	03/13/1945	Oshita, Tatsuki
43	06/11/1944	Kusaka, Keito	123	03/14/1945	Wada, Hisaki
44	06/13/1944	Kiuma, Tsuyaye	124	03/30/1945	Reinbold, Kordula
45	06/24/1944	Piorck, Gustav	125	04/02/1945	Tamekuni, Sumi
46	07/01/1944	Sasaki, Ayako	126	04/02/1945	Uosaki, Haruko
47	07/17/1944	Urban, Armin	127	04/03/1945	Fukunaga, Atsuko
48	07/18/1944	Weiss, Alois	128	04/09/1945	Ura, Yasuko
49	07/19/1944	Takima, Kiyoshi	129	04/12/1945	Voelkel, Waltraut
50	07/22/1944	Asano, Hiromi	130	04/12/1945	Maekawa, Tetsuro
51	07/23/1944	Yamamoto, Takashi	131	04/15/1945	Isono, Mitsuko
52	07/26/1944	Heyenbrush, Fritz	132	04/16/1945	Nakamura, Chiyoko
53	08/01/1944	Okinaga, Kiyoshi	133	04/21/1945	Itozak, Harue
54	08/05/1944	Muta, Kunio	134	04/23/1945	Hayakawa, Yukinori
55	08/10/1944	Kitsutani, Hitomichi	135	04/27/1945	Ishida, Hideko
56	08/14/1944	Wegener, Helga	136	04/28/1945	Oyama, Syunji
57	08/17/1944	Okura, Taeko	137	05/10/1945	Nakamura, Teruo
58	08/18/1944	Izumi, Katsuyo	138	05/13/1945	Oda, Satsuki
59	08/28/1944	Yamasaki, Hiroaki	139	05/26/1945	Isona, Katsumi
60	09/04/1944	Endo, Mitsuko	140	05/28/1945	Saiki, Soico
61	09/15/1944	Toriu, Yasuko	141	05/31/1945	Arima, Sumihide
62	09/19/1944	Muraoka, Takenore	142	06/01/1945	Nakayama, Seiko
63	09/21/1944	Feilmeier, Ingeborg	143	06/04/1945	Aoyagi, Sumia
64	09/21/1944	Ingeborg, Erma	144	06/09/1945	Weyrauch, Carmen**
65	09/23/1944	Schmitz, Christa	145	06/10/1945	Tochio, Carmen
66	09/24/1944	Matsura, Kuniko	146	06/12/1945	Ashiro, Rieko
67	09/27/1944	Lynen, Ruth	147	06/12/1945	Yagi, Yutaka
68	10/02/1944	Fujihana, Kiyhiko	148	06/15/1945	Schuster, Ludwig**
69	10/03/1944	Koizumi, Haruko	149	06/15/1945	Shimabukuro, Keico
70	10/05/1944	Takeda, Michiko	150	06/21/1945	Hamaji, Mitsuki **
71	10/13/1944	Morioka, Sayoko	151	06/21/1945	Takahashi, Toshimichi
72	10/14/1944	Nicolini, Wolfgang	152	06/30/1945	Sato, Kunio
73	10/15/1944	Matsubayashi, Shigeko	153	07/01/1945	Hatta, Tsuneko
74	10/16/1944	Horiba, Tadashi	154	07/08/1945	Tanino, Shoicht
75	10/17/1944	Buerger, George	155	07/18/1945	Toyama, Norika
76	10/21/1944	Ozaki, Masako	156	07/18/1945	Yoshida, Miyoko
77	10/26/1944	Oshimo, Katsuaki	157	07/22/1945	Rupert, Jurgen
78	10/30/1944	Eichler, Elsa	158	07/23/1945	Maoki, Teruhiko
79	11/08/1944	Higa, Haruyo	159	07/25/1945	Takeuchi, Hirashi
80	11/27/1944	Ito, Kunishige	160	08/03/1945	Aoki, Mitugu

DECEASED INTERNEES - BY ALPHABETICAL ORDER - 1943 TO 1947

NAME	BIRTH - DEATH	CAUSE	BIRTH PLACE	REMAINS
Doi, Yasuyuki	02/01/1946 - 02/01/1946	Premature Birth	Crystal City, TX	Cremated - San Antonio
Fujihana, Kiyohiko	10/02/1944 - 10/02/1944	Premature Birth	Crystal City, TX	Cremated - San Antonio
Fukuda, Yoshiro	10/12/1935 - 05/01/1946	Kidney Failure	San Francisco, CA	Cremated - San Antonio
Hamaji, Mitsuki	06/21/1945 - 07/10/1945	Diarrhea	Crystal City, TX	Cremated - San Antonio
Hartleben, Otto	05/22/1877 - 10/23/1945	Heart Disease	Buxweiler, Germany	Cremated - San Antonio
Hasegawa, Haku	07/07/1894 - 09/13/1944	Heart Disease	Tokyo, Japan	Cremated - San Antonio
Heydtmann, Adolph	10/11/1894 - 04/21/1946	Heart Disease	Hamburg, Germany	Cremated - San Antonio
Honda, Fumiko	05/22/1946 - 06/25/1947	Pneumonia	Crystal City, TX	Cremated - San Antonio
Ikeuye, Tatsuo	05/08/1899 - 07/29/1944	Heart Disease	Japan	Cremated - San Antonio
Kanagaki, Tatsuo	03/20/1894 - 01/11/1946	Gastric Ulcer	Kumamoto, Japan	Cremated - San Antonio
Kudo, Shigemi	02/18/1903 - 12/03/1947	Tuberculosis	Miyazaki, Japan	Cremated - San Antonio
Kuroiwa, Tsuneko	09/17/1901 - 08/04/1946	Pulmonary Embolism	Fukuoka, Japan	Cremated - San Antonio
Lutteroth, Ascan	05/21/1943 - 05/21/1943	Premature Birth	Crystal City, TX	Cremated - San Antonio
Nakamura, Yone	08/10/1896 - 07/18/1944	Heart Disease	Okinawa, Japan	Cremated - San Antonio
Oyakawa, Aiko	12/13/1933 - 08/15/1944	Drowning	Lima, Peru	Cremated - San Antonio
Reinbold, Edgar**	01/06/1941 - 05/11/1944	Truck Accident	Amapala, Honduras	Edgewood Cemetery, Crystal City, TX
Sato, Toranosuke	12/26/1875 - 11/15/1944	Cancer	Japan	Cremated - San Antonio
Schuster, Ludwig**	06/15/1945 - 06/15/1945	Premature Birth	Crystal City, TX	Edgewood Cemetery, Crystal City, TX
Schuster, Felicitas**	01/08/1919 - 03/18/1946	Brain Tumor	Lima, Peru	Edgewood Cemetery, Crystal City, TX
Shimizu, Tamako	10/22/1911 - 05/30/1945	Heart Disease	Hiroshima, Japan	Cremated - San Antonio
Suzuki, Eiichi	08/18/1897 - 08/22/1944	Tuberculosis	Japan	Cremated - San Antonio
Takeuchi, Kiwa	11/04/1894 - 10/21/1945	Heart Disease	Kumamoto, Japan	Cremated - San Antonio
Tanabe, Sachiko	10/20/1933 - 08/15/1944	Drowning	Lima, Peru	Cremated - San Antonio
Tanaka, Yasuo	12/21/1910 - 06/13/1946	Tuberculosis	Honolulu, HI	Cremated - San Antonio
Tomooki, Itagaki	02/19/1947 - 02/20/1947	Premature Birth	Crystal City, TX	Cremated - San Antonio
Ugi, Oskar	11/11/1903 - 11/29/1943	Stroke	Offenbach Baden, Germany	Cremated - San Antonio
Watanabe, Isamu	09/25/1943 - 07/11/1944	Measles	Lima, Peru	Cremated - San Antonio
Weyrauch, Carmen**	06/09/1945 - 06/09/1945	Premature Birth	Crystal City, TX	Edgewood Cemetery, Crystal City, TX
Yoshida, Kakuo	11/27/1911 - 12/22/1945	Tuberculosis	Nagasaki, Japan	Cremated - San Antonio

Total Number of Interned Children & Adults
(Including newborn) 1943 to 1947 **3,908**

European Origin 1,441
Japanese Origin 2,467

Total Number of Interned Families
1943 to 1947: **1,083**

European Origin 556
Japanese Origin 527

Children born into internment
1943 to 1947

Total Number: **220**

Born 1943: 18
Born 1944: 76
Born 1945: 104
Born 1946: 18
Born 1947: 1
Date unknown: 3

Deaths of persons during internment
1943 to 1947


Total Number: **29**

Children: 13
Adults: 16


TITLE: U.S. FAMILY INTERNMENT CAMP
CRYSTAL CITY, TEXAS

REV:	SCHEDULE "E" - BIRTHS & DEATHS OF INTERNEES
	NAMES OF CHILDREN BORN IN INTERNMENT. TOTAL 220 OF EUROPEAN AND JAPANESE DESCENTS. PROVIDED BY ANITA SCHMEELK O'BRIEN, KAREN EBEL AND HEIDI GURCKE DONALD.
	NAMES OF 29 DECEASED INTERNS AS PROVIDED BY CARMEN SANCHEZ DIAZ AND JOSE F. CAZARES OF CRYSTAL CITY, TEXAS.
	DRAWING #08 OF 22
	CREATED BY: WERNER R. ULRICH, FORMER INTERNEE
	DATE: 01-30-2015
	©2015 WERNER R. ULRICH


ELEVATION DETAILS OF CABINETS, DOORS & WINDOWS

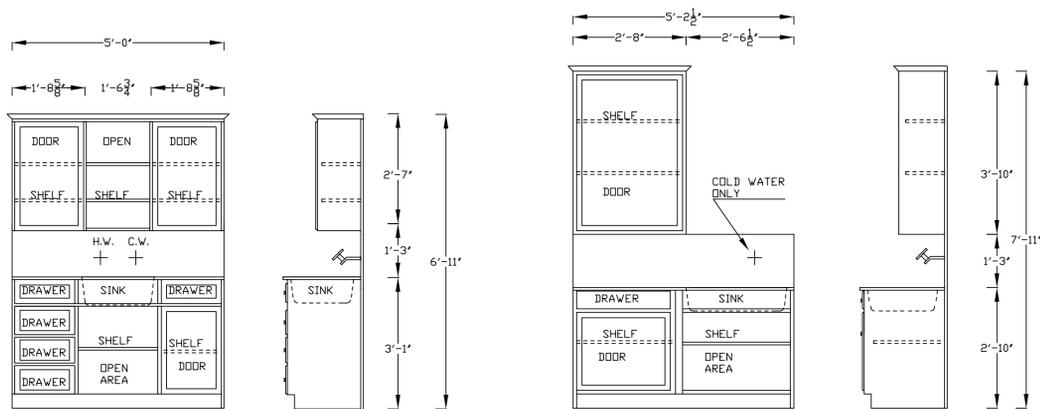


SECTION A-A ELEVATION OF CABINET SINGLE FAMILY DWELLING SHOWN AS UNIT 'C' IN PLOT PLAN

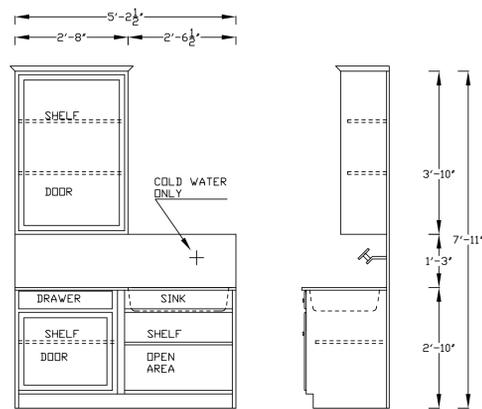

SECTION B-B - ELEVATION OF CABINET TWO & THREE FAMILY DWELLINGS SHOWN AS UNITS 'D' & 'T' IN PLOT PLAN

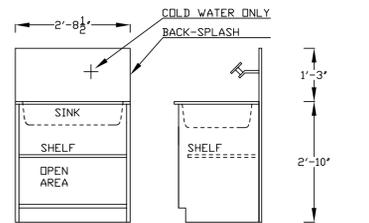


SECTION C-C ELEVATION OF CABINET FOUR FAMILY DWELLINGS SHOWN AS UNIT 'Q' IN PLOT PLAN

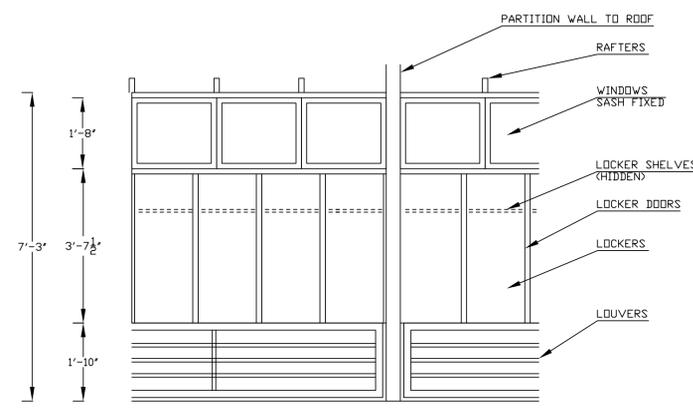


SECTION D-D - ELEVATION OF LOCKERS - BATH HOUSE

CABINET SCHEDULE










BATH HOUSE SCHEDULE

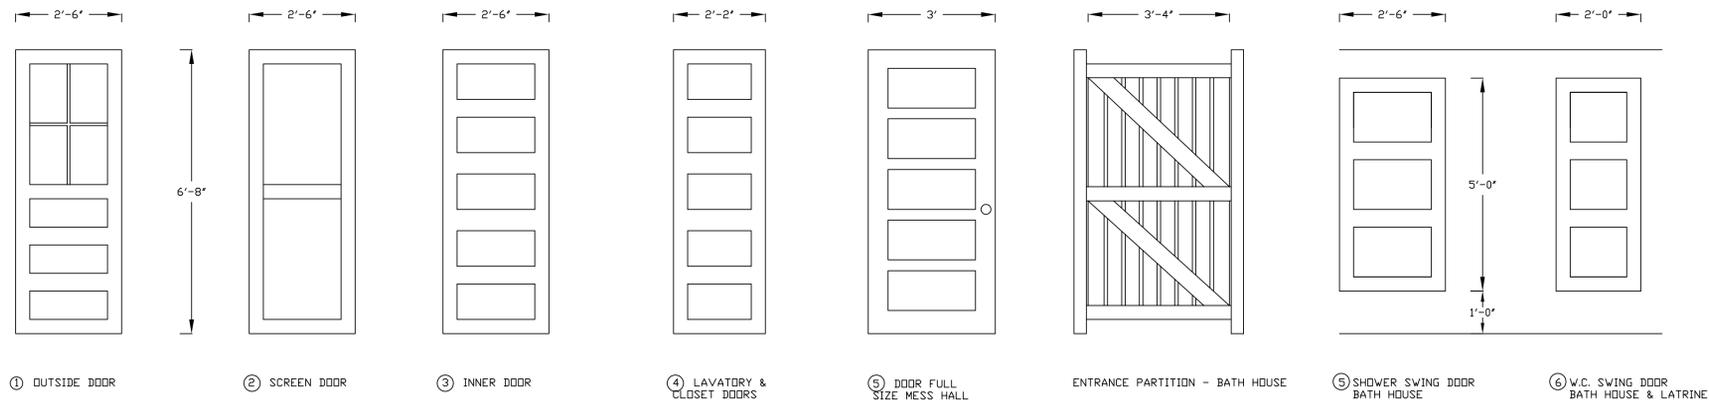

DOOR SCHEDULE

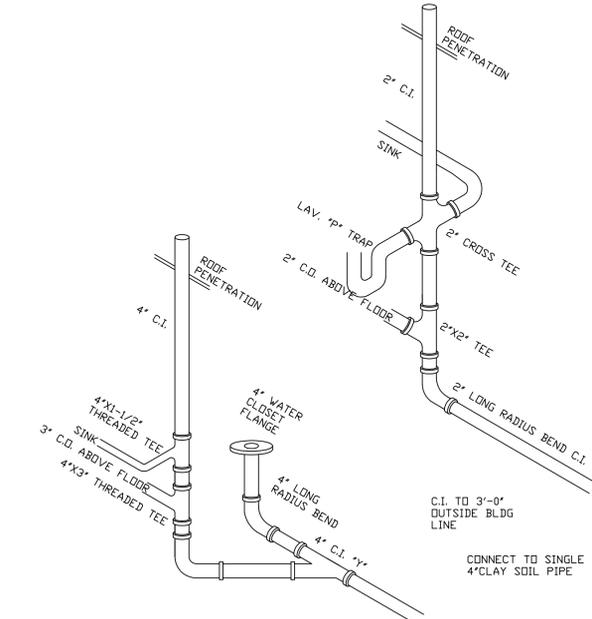

PLUMBING RUFFING IN DIAGRAM NOT TO SCALE

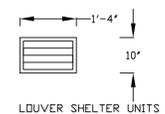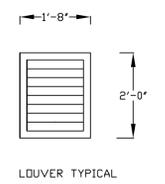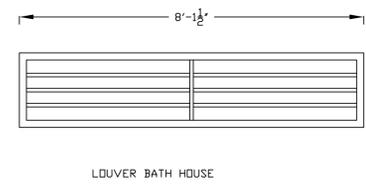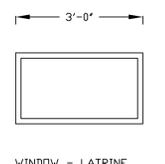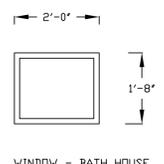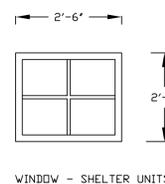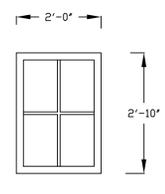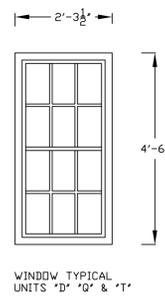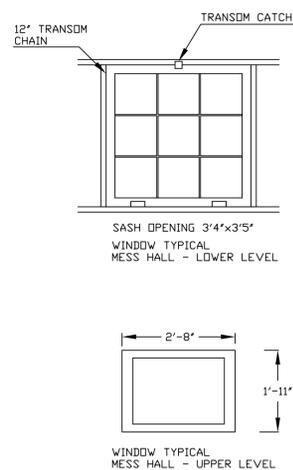


WINDOW SCHEDULE

LOUVER SCHEDULE


BUILDINGS	
NAME	COUNT
SHELTER UNITS	108
VICTORY HUTS	157
DWELLING UNIT 'C'	68
DWELLING UNIT 'D'	61
DWELLING UNIT 'T'	54
DWELLING UNIT 'Q'	95
WPA SHANTY	11
BATH HOUSE	5
GERMAN BATH HOUSE (POOL)	1
JAPANESE BATH HOUSE (POOL)	1
LATRINE	9
KITCHEN/BAKERY/MESS HALL	1
LAUNDRY	2
ADMINISTRATION	1
COMMUNITY	1
SCHOOL	4
HOSPITAL (70 BED)	1
SHOE SHOP	1
GROCERY, BUTCHER, MARKET PLACE	1
CLOTHING STORE	1
CANTEEN	2
BARBER SHOP	1
SEWING SHOP	1
SHEETMETAL SHOP	1
CARPENTRY SHOP	1
TRUCK SHOP	1
ICE SHED	1
SPORTS OFFICE	1
RECREATION HALL	1
BOILER HOUSE	1
PRINT SHOP	1
FIRE HOUSE	1
LIAISON OFFICE	1
MAINTENANCE	3
WAREHOUSE	15
SLAUGHTER HOUSE (FARM LAND)	1
GATE HOUSE	1
GUARD TOWERS	6

TITLE: U.S. FAMILY INTERNMENT CAMP CRYSTAL CITY, TEXAS	
REV:	SCHEDULE "F" - ELEVATION DETAILS
12-10-2010	U.S. DEPARTMENT OF JUSTICE IMMIGRATION & NATURALIZATION SERVICE PHILADELPHIA, PA (31 AUGUST 1944)
02-22-2011	PROVIDED BY: JOANNA WARTMANN-HOWELL, FORMER INTERNEE, & AVERY HOWELL. NARA SOUTHWEST COLLECTION, FORT WORTH, TEXAS.
ELEVATION DETAILS	DRAWING #09 OF 22
DRAWN BY: WERNER R. ULRICH, FORMER INTERNEE	
SCALE: 1/2"=1'	DRAWN: 10-26-2010 ©2011 WERNER R. ULRICH


ROOFING DETAILS

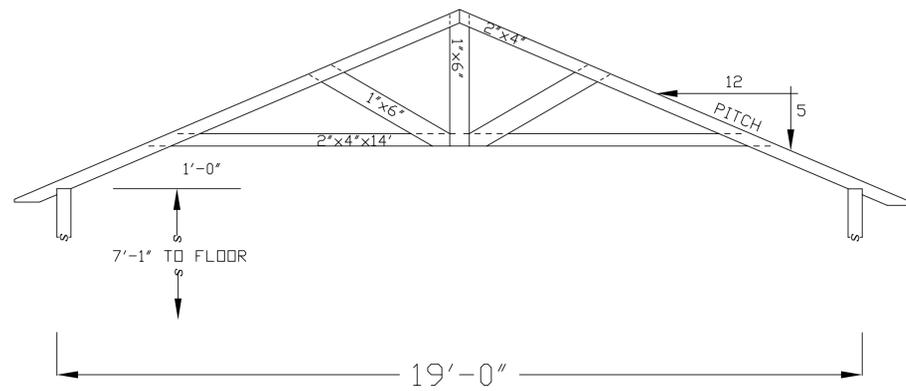


ROOF TRUSS DETAIL COTTAGE "C"

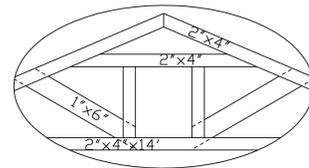


LOUVER VENT FRAMING
OUTSIDE WALLS
1'-8" HIGH 1'-4" WIDE

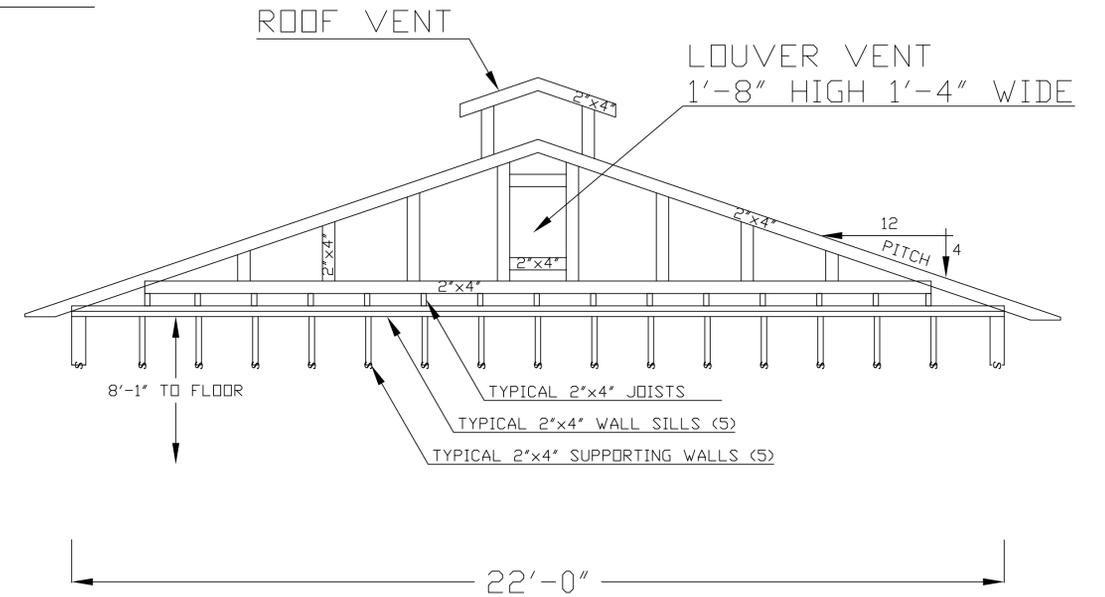


ROOF GABLE DETAIL DWELLING UNIT "Q"

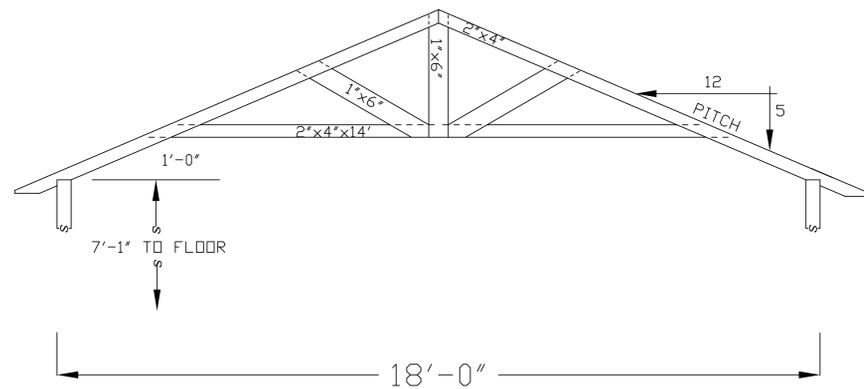


ROOF TRUSS DETAIL DWELLING UNIT "D"

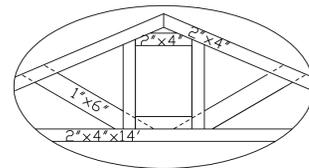


LOUVER VENT FRAMING
OUTSIDE WALLS
1'-8" HIGH 1'-4" WIDE

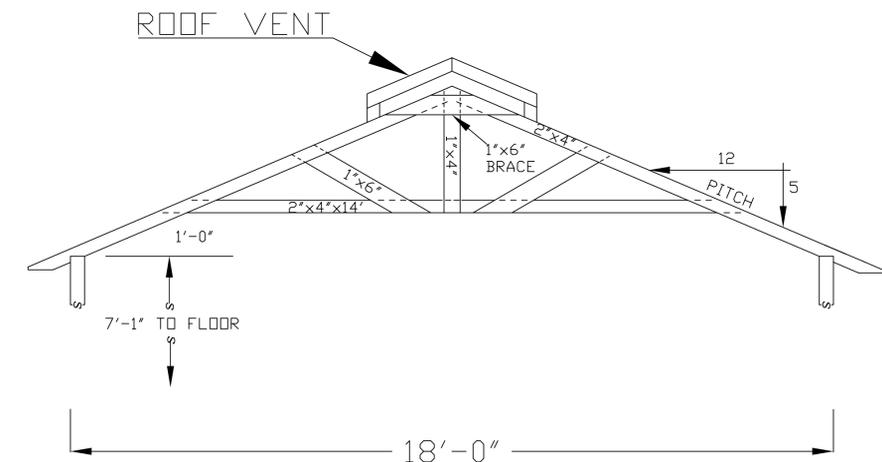

ROOF TRUSS DETAIL BATH HOUSE

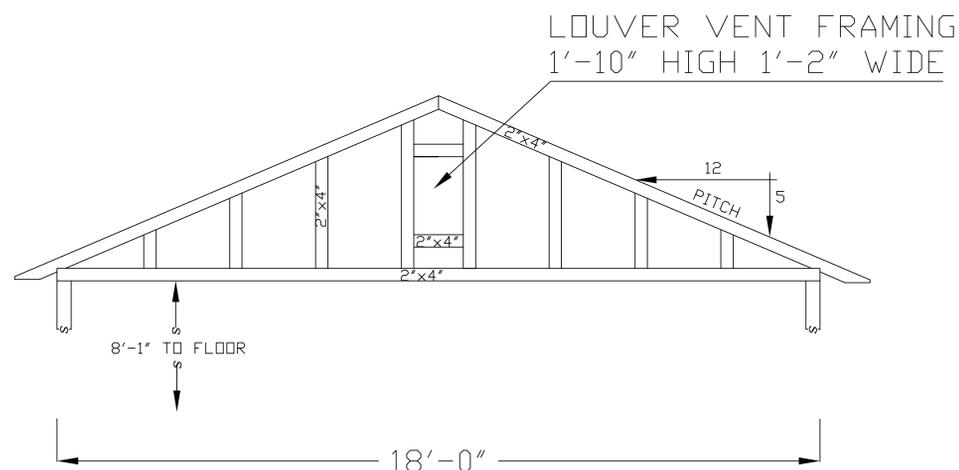

ROOF GABLE DETAIL DWELLING UNIT "T"

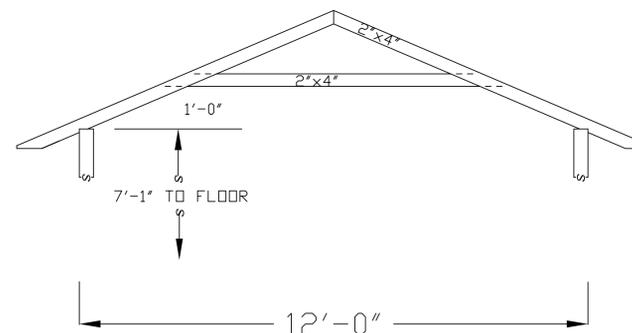


ROOF TRUSS DETAIL SHELTER UNITS

TITLE: U.S. FAMILY INTERNMENT CAMP
CRYSTAL CITY, TEXAS


REV:	SCHEDULE "G" - ROOFING DETAILS
	U.S. DEPARTMENT OF JUSTICE IMMIGRATION & NATURALIZATION SERVICE PHILADELPHIA, PA (31 AUGUST 1944)
	PROVIDED BY: JOANNA WARTMANN-HOWELL, FORMER INTERNEE, & AVERY HOWELL. NARA SOUTHWEST COLLECTION, FORT WORTH, TEXAS.
	ROOF DETAILS
	DRAWING #10 OF 22
	DRAWN BY: WERNER R. ULRICH, FORMER INTERNEE
	SCALE: 1/2"=1' DRAWN: 09-26-2011 ©2011 WERNER R. ULRICH

SHELTER UNITS & VICTORY HUTS

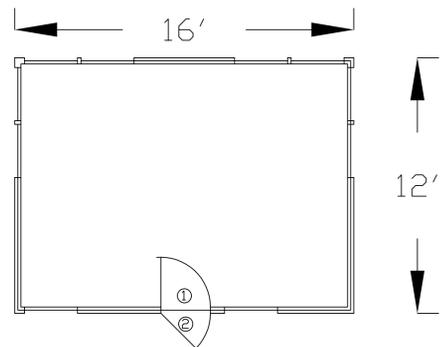


FLOOR PLAN


FRAME CONSTRUCTION ON 6" CONCRETE FLOOR, OIL TREATED REDWOOD SIDING, SHINGLE ROOF

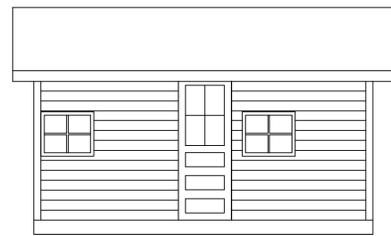


FRONT ELEVATION VIEW

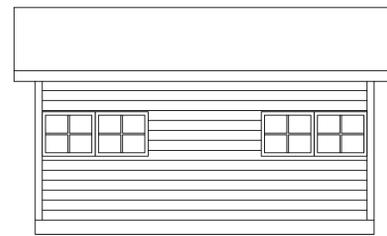

REAR ELEVATION VIEW

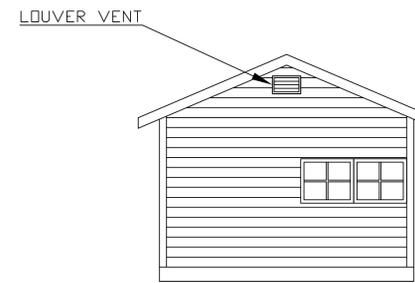


RIGHT ELEVATION VIEW

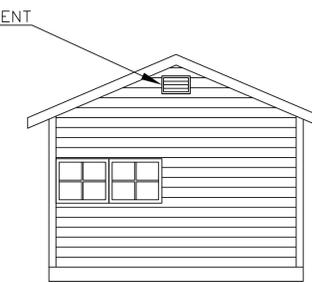


LEFT ELEVATION VIEW

LIMITED DWELLING - SHOWN AS "SHELTER UNITS" IN PLOT PLAN

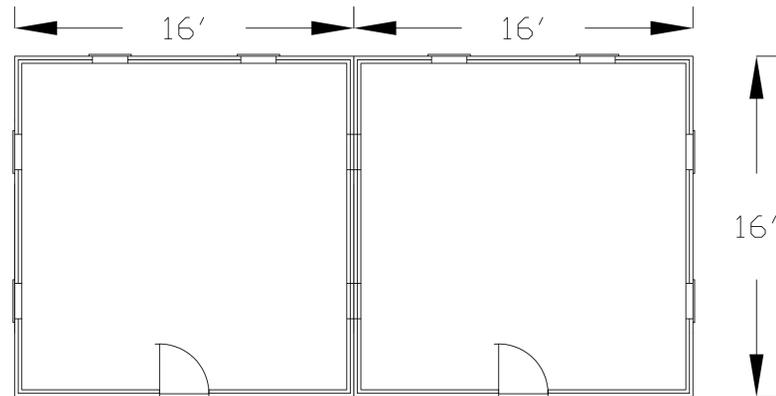


FLOOR PLAN


ALL STRUCTURES OF TIN MATERIAL PAINTED & BAKED WHITE
ALL DOORS AND AWNING WINDOWS OF ALUMINUM MATERIAL PAINTED & BAKED WHITE

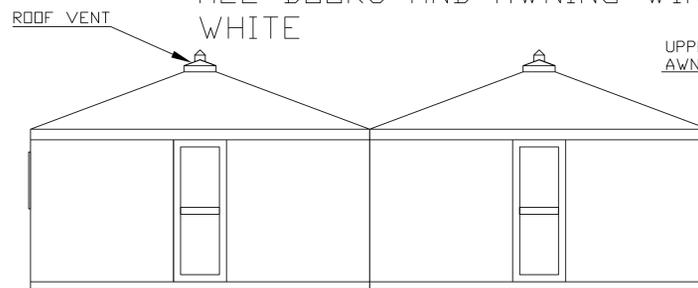

FRONT ELEVATION VIEW

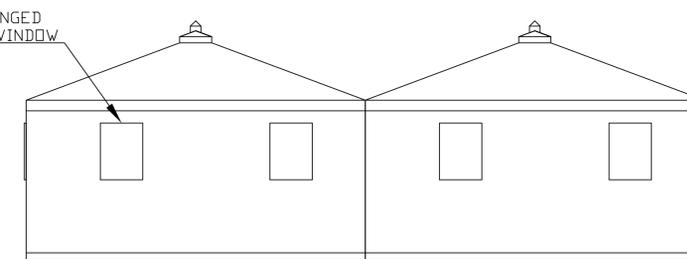


REAR ELEVATION VIEW

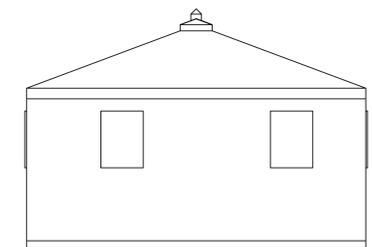


SIDE ELEVATION VIEW

LIMITED DWELLING - DOUBLE UNIT - PREFABRICATED - SHOWN AS "VICTORY HUTS" IN PLOT PLAN

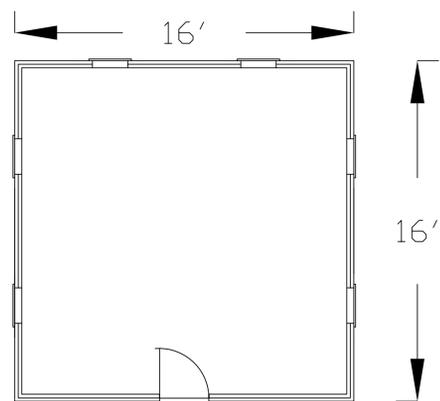


FLOOR PLAN

ALL STRUCTURES OF TIN MATERIAL PAINTED & BAKED WHITE ON 6" CONCRETE FLOOR
ALL DOORS AND WINDOWS OF ALUMINUM MATERIAL PAINTED & BAKED WHITE

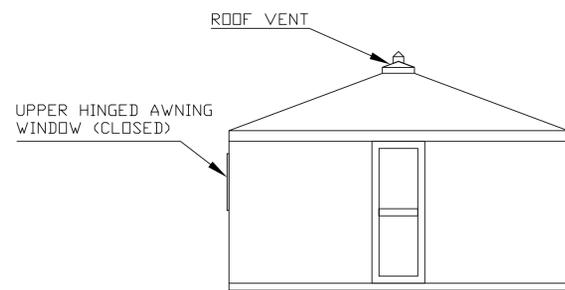

FRONT ELEVATION VIEW

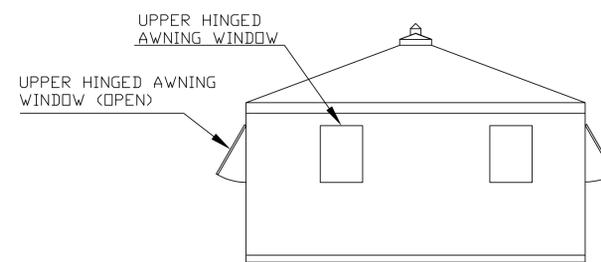

RIGHT, LEFT & REAR ELEVATION VIEW


LIMITED DWELLING - SINGLE UNIT - PREFABRICATED - SHOWN AS "VICTORY HUTS" IN PLOT PLAN

TITLE: U.S. FAMILY INTERNMENT CAMP
CRYSTAL CITY, TEXAS


REV:	SHELTER UNITS & VICTORY HUTS OR DALLAS HUTS
09-26-2010	U.S. DEPARTMENT OF JUSTICE
02-22-2011	IMMIGRATION & NATURALIZATION SERVICE PHILADELPHIA, PA (31 AUGUST 1944)
PROVIDED BY: ANNELIESE BUSCH-KRAKAU AND ARTHUR JACOBS, FORMER INTERNEES, & PHOTOS (CIRCA 1945).	
FLOOR PLANS & ELEVATIONS	DRAWING #11 OF 22
DRAWN BY: WERNER R. ULRICH, FORMER INTERNEE	
SCALE: 1/4"=1'	DRAWN: 06-24-2010 ©2011 WERNER R. ULRICH

DWELLING UNIT "C"


FRAME CONSTRUCTION ON 6" CONCRETE FLOOR, OIL TREATED REDWOOD SIDING, SHINGLE ROOF

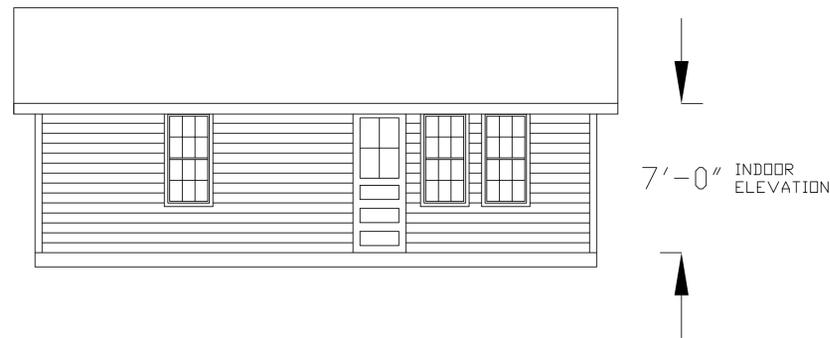


FRONT ELEVATION VIEW

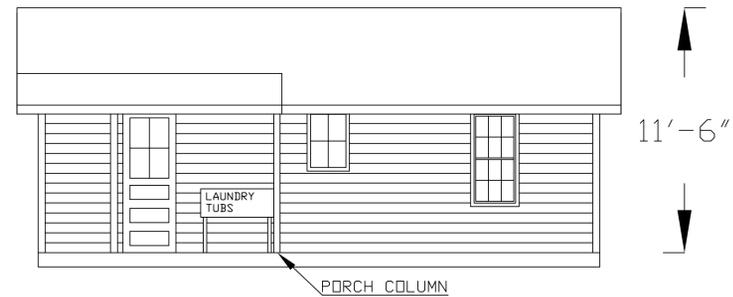


REAR ELEVATION VIEW

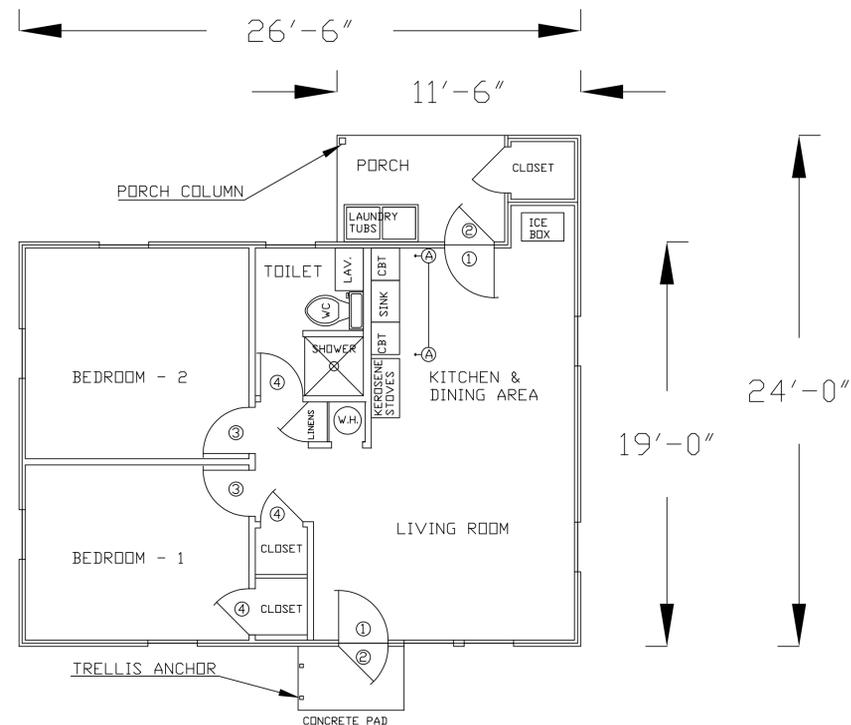

FLOOR PLAN - SINGLE FAMILY DWELLING SHOWN AS DWELLING UNITS "C" IN PLOT PLAN

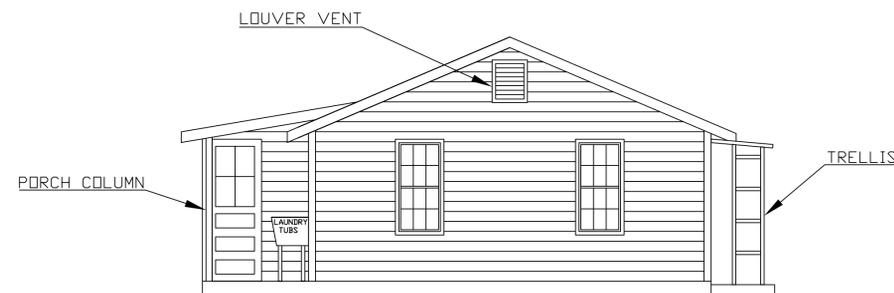

LEFT ELEVATION VIEW

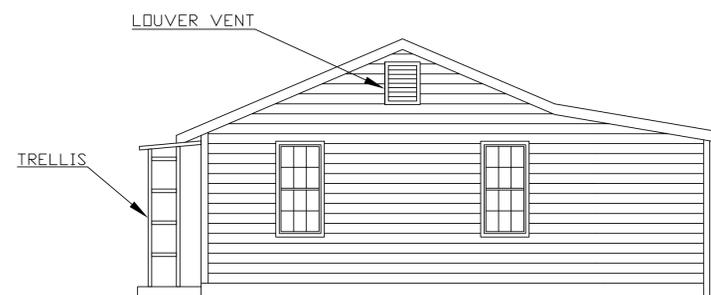


RIGHT ELEVATION VIEW

TITLE: U.S. FAMILY INTERNMENT CAMP CRYSTAL CITY, TEXAS


REV:	DWELLING UNIT "C" (CABIN)
12-10-2010	U.S. DEPARTMENT OF JUSTICE IMMIGRATION & NATURALIZATION SERVICE PHILADELPHIA, PA (31 AUGUST 1944)
02-22-2011	PROVIDED BY: JOANNA WARTEMANN-HOWELL, FORMER INTERNEE, & AVERY HOWELL. NARA SOUTHWEST COLLECTION, FORT WORTH, TEXAS.
FLOOR PLAN & ELEVATIONS	DRAWING #11 OF 22
DRAWN BY: WERNER R. ULRICH, FORMER INTERNEE	
SCALE: 1/4"=1'	DRAWN: 09-26-2010 ©2011 WERNER R. ULRICH

DWELLING UNITS "D" & "T"


FRAME CONSTRUCTION ON 6" CONCRETE FLOOR, OIL TREATED REDWOOD SIDING, SHINGLE ROOF

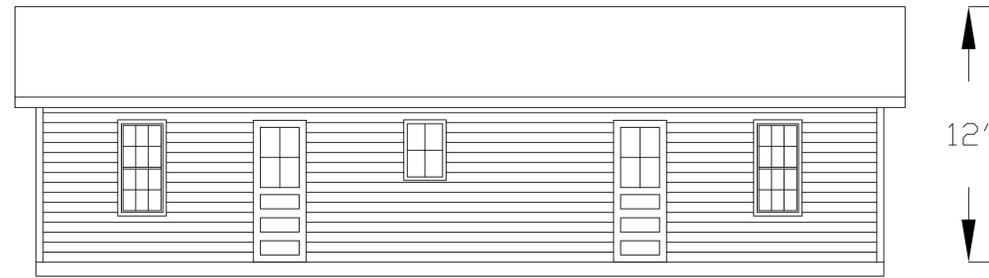


FRONT ELEVATION VIEW

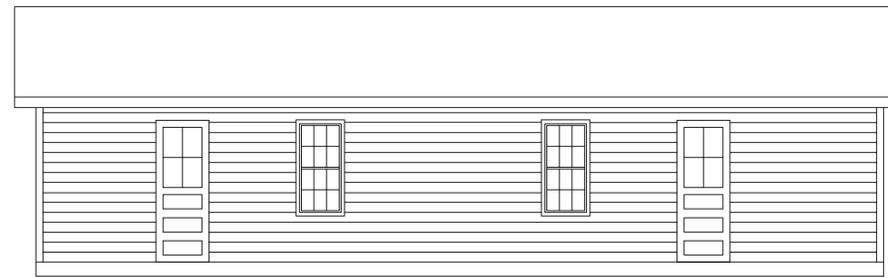


BACK ELEVATION VIEW

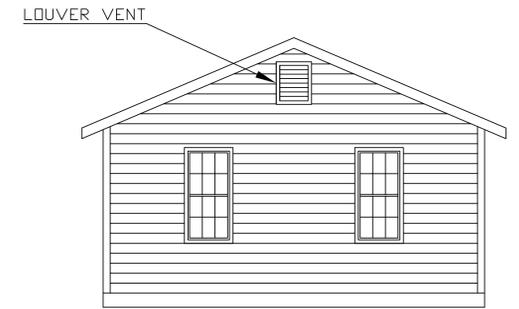

SIDE ELEVATION VIEW

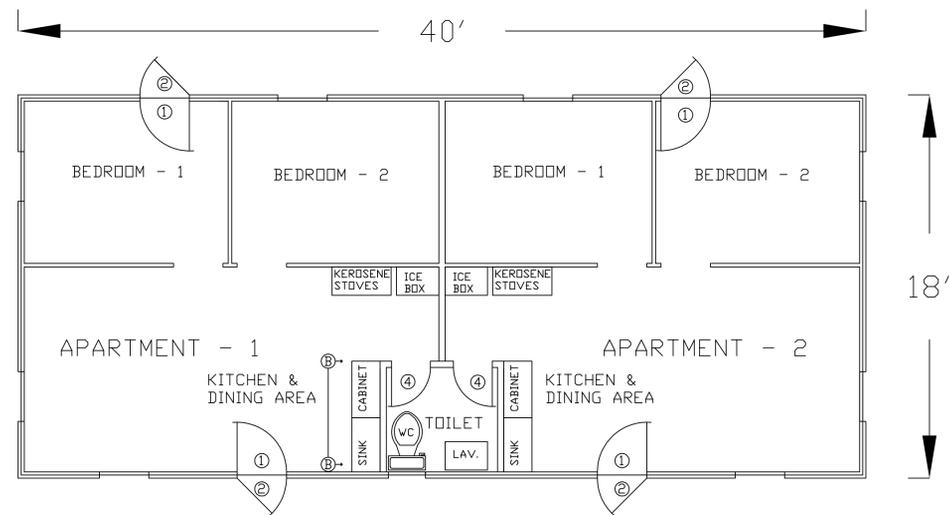

FLOOR PLAN - TWO FAMILY DWELLING
SHOWN AS DWELLING UNITS "D" IN PLOT PLAN

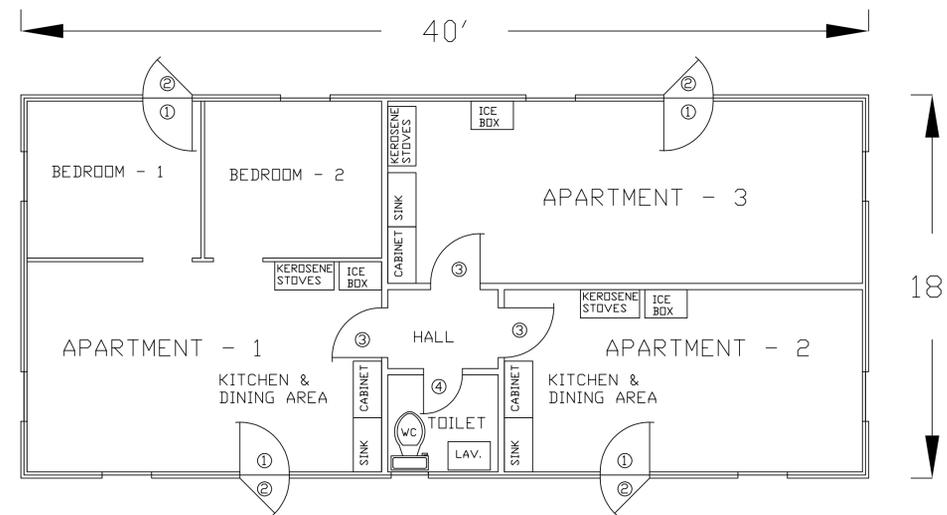

FLOOR PLAN - THREE FAMILY DWELLING
SHOWN AS DWELLING UNITS "T" IN PLOT PLAN

TITLE: U.S. FAMILY INTERNMENT CAMP
CRYSTAL CITY, TEXAS


REV:	DWELLING UNITS "D" & "T" (DUPLX & TRIPLE)
09-26-2010	U.S. DEPARTMENT OF JUSTICE
12-10-2010	IMMIGRATION & NATURALIZATION SERVICE
02-22-2011	PHILADELPHIA, PA (31 AUGUST 1944)
	PROVIDED BY: JOANNA WARTEMANN-HOWELL, FORMER INTERNEE, & AVERY HOWELL, NARA SOUTHWEST COLLECTION, FORT WORTH, TEXAS.
	FLOOR PLANS & ELEVATIONS
	DRAWING #13 OF 22
	DRAWN BY: WERNER R. ULRICH, FORMER INTERNEE
	SCALE: 1/4"=1' DRAWN: 06-24-2010 ©2011 WERNER R. ULRICH




DWELLING UNIT "Q"

NOTE: SECTION "Q" PROVIDED WITH PUBLIC BATHS, LATRINES & MESS HALLS, AS SHOWN IN DRAWING #01 OF 14, "PLOT PLAN"


FRAME CONSTRUCTION ON 6" CONCRETE FLOOR, OIL TREATED REDWOOD SIDING, SHINGLE ROOF

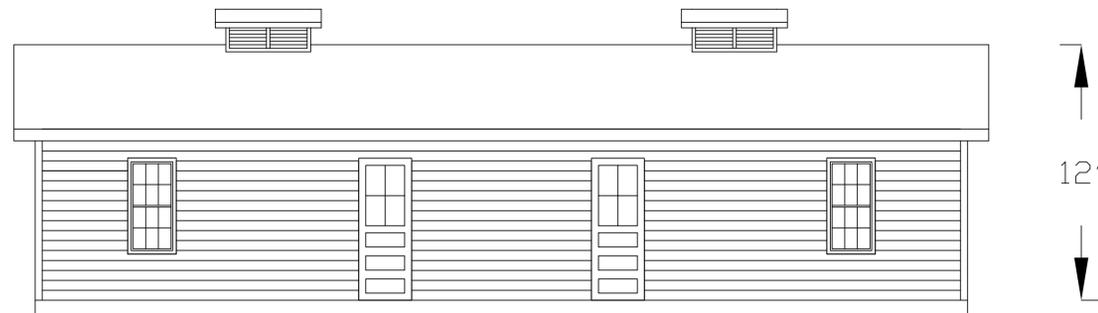

FRONT ELEVATION VIEW

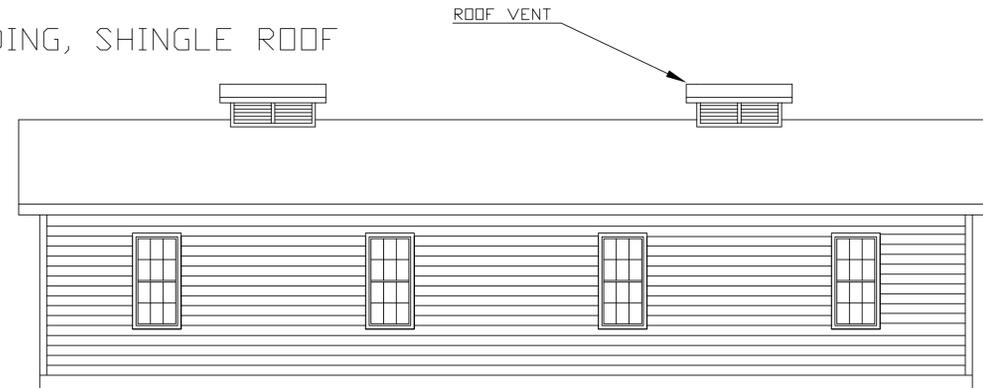


REAR ELEVATION VIEW

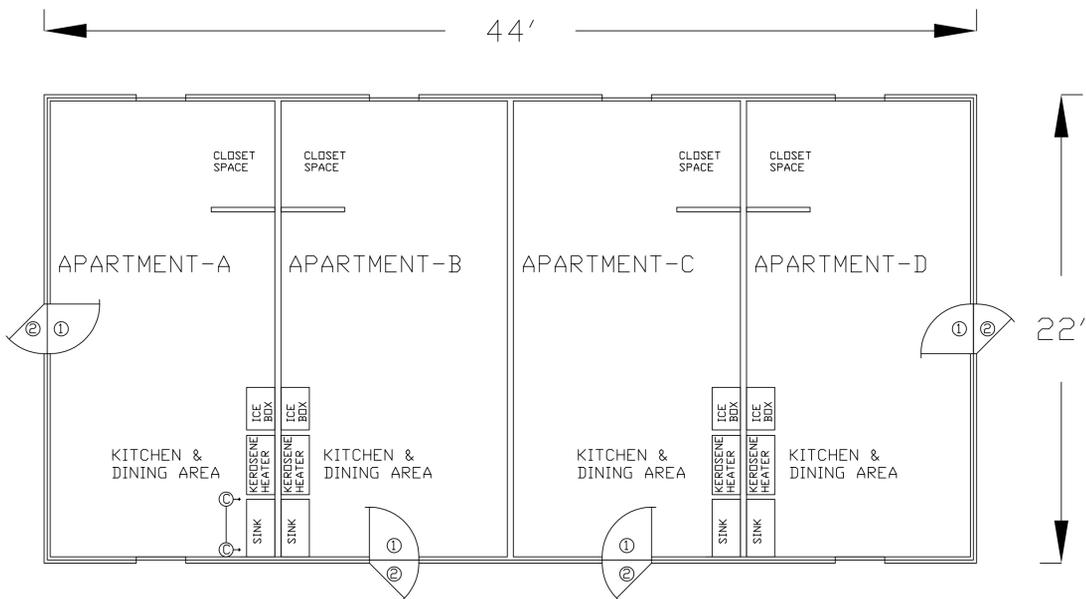


FLOOR PLAN - FOUR FAMILY DWELLING SHOWN AS DWELLING UNITS "Q" IN PLOT PLAN.

NOTE: NUMEROUS UNITS WHERE NOT PROVIDED WITH SINKS CONNECTED TO PLUMBING.

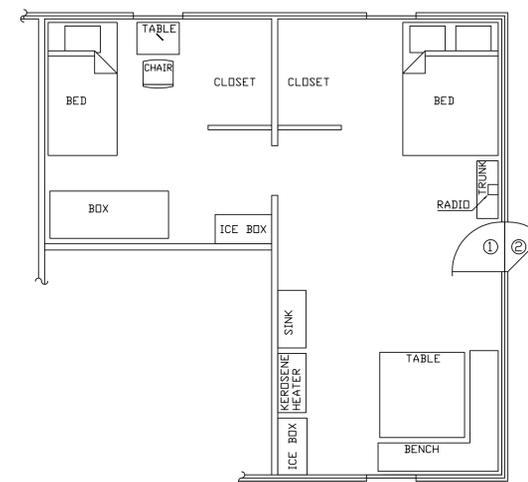

CHILDHOOD MEMORIES OF FRANCES OTT ALLEN COTTAGE Q-10

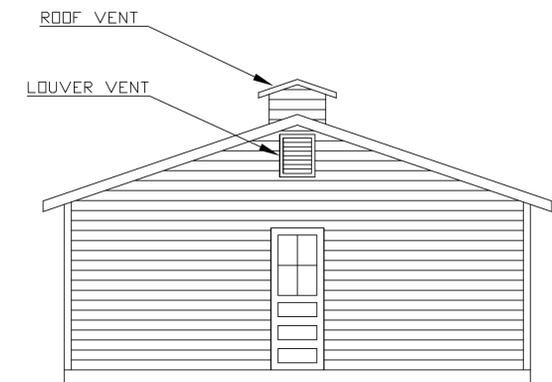


SIDE ELEVATION VIEW

TITLE: U.S. FAMILY INTERNMENT CAMP CRYSTAL CITY, TEXAS


REV:	DWELLING UNIT "Q" (QUAD)
12-10-2010	U.S. DEPARTMENT OF JUSTICE IMMIGRATION & NATURALIZATION SERVICE PHILADELPHIA, PA (31 AUGUST 1944)
02-22-2011	PROVIDED BY: JOANNA WARTEMANN-HOWELL, FORMER INTERNEE, & AVERY HOWELL. NARA SOUTHWEST COLLECTION, FORT WORTH, TEXAS.
FLOOR PLAN & ELEVATIONS	DRAWING #14 OF 22
DRAWN BY: WERNER R. ULRICH, FORMER INTERNEE	
SCALE: 1/4"=1'	DRAWN: 09-26-2010 ©2011 WERNER R. ULRICH

BATH HOUSE


FRAME CONSTRUCTION ON 6" CONCRETE FLOOR, OIL TREATED REDWOOD SIDING, SHINGLE ROOF

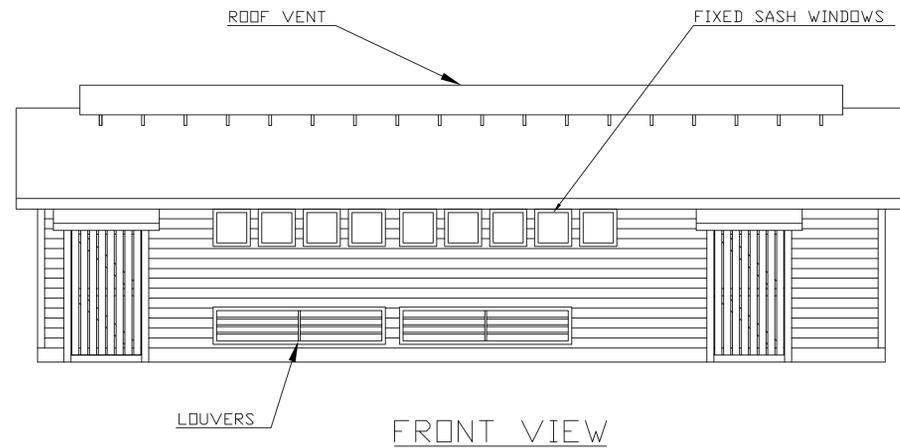

FRONT VIEW

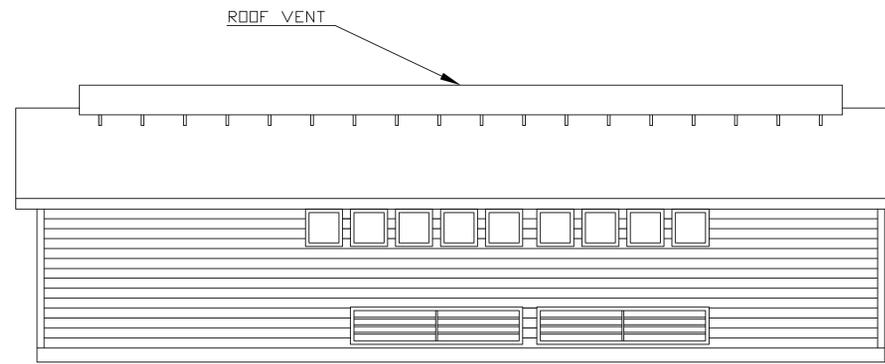


REAR VIEW

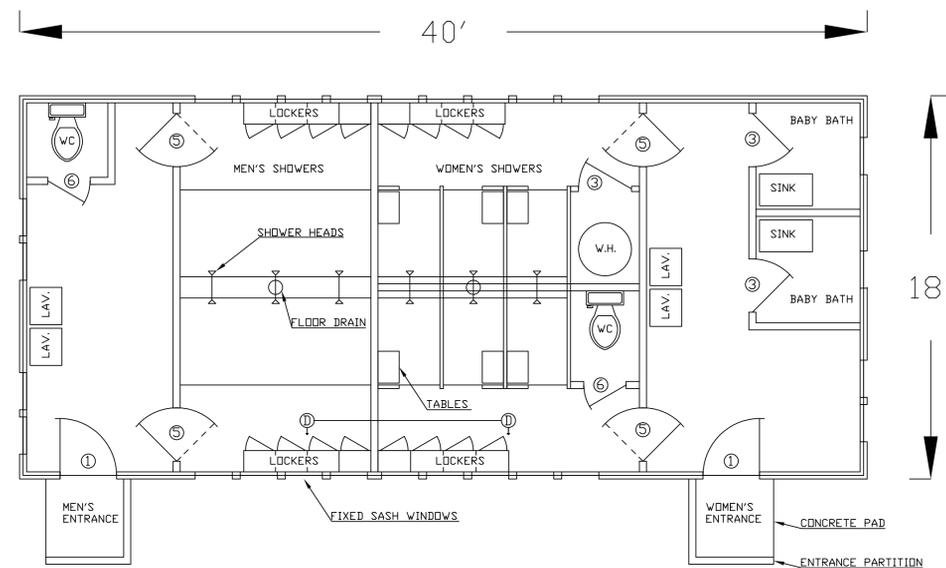

FLOOR PLAN - BATH HOUSE



LEFT VIEW - MEN'S ENTRANCE

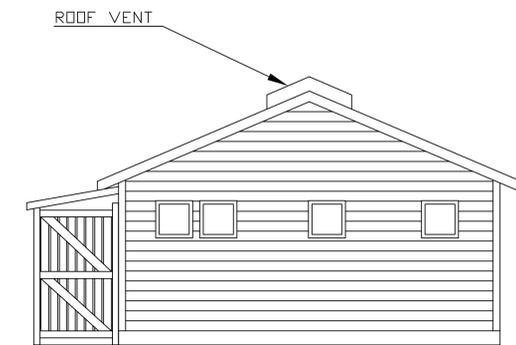


RIGHT VIEW - WOMEN'S ENTRANCE

TITLE: U.S. FAMILY INTERNMENT CAMP
CRYSTAL CITY, TEXAS


REV:	BATH HOUSE
12-10-2010	U.S. DEPARTMENT OF JUSTICE IMMIGRATION & NATURALIZATION SERVICE PHILADELPHIA, PA (31 AUGUST 1944)
02-22-2011	PROVIDED BY: JOANNA WARTEMANN-HOWELL, FORMER INTERNEE, & AVERY HOWELL. NARA SOUTHWEST COLLECTION, FORT WORTH, TEXAS.
FLOOR PLAN & ELEVATIONS	DRAWING #15 OF 22
DRAWN BY: WERNER R. ULRICH, FORMER INTERNEE	
SCALE: 1/4"=1'	DRAWN: 09-26-2010 ©2011 WERNER R. ULRICH

LATRINE


FRAME CONSTRUCTION ON 6" CONCRETE FLOOR, OIL TREATED REDWOOD SIDING, SHINGLE ROOF

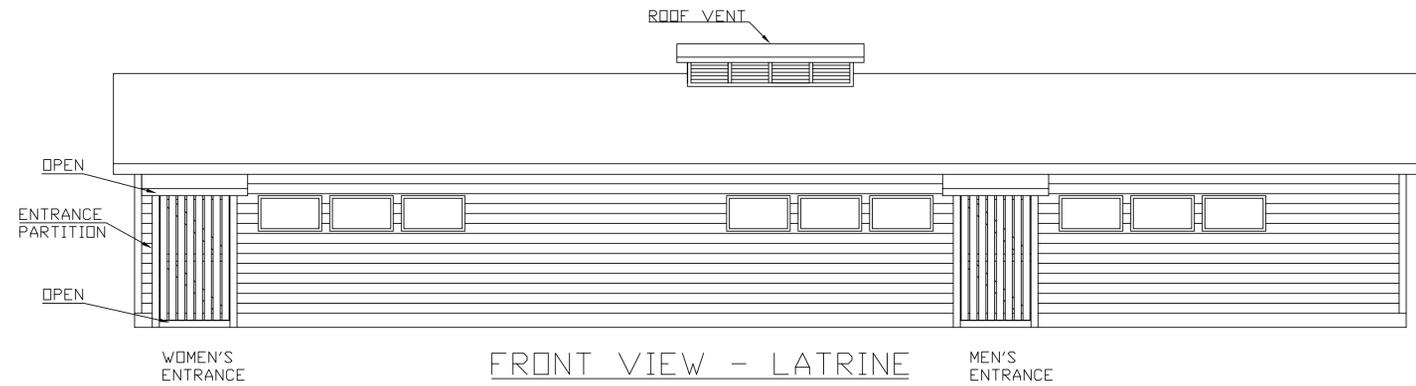


FRONT VIEW - LATRINE

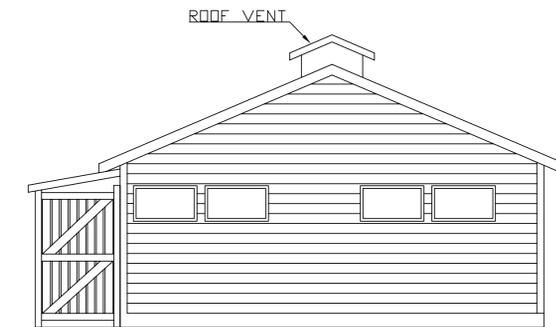


RIGHT VIEW - MEN'S ENTRANCE

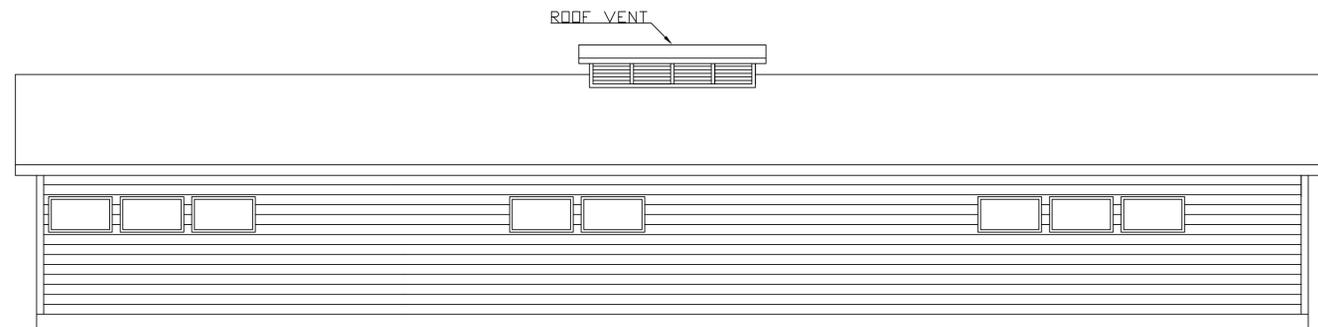

REAR VIEW - LATRINE

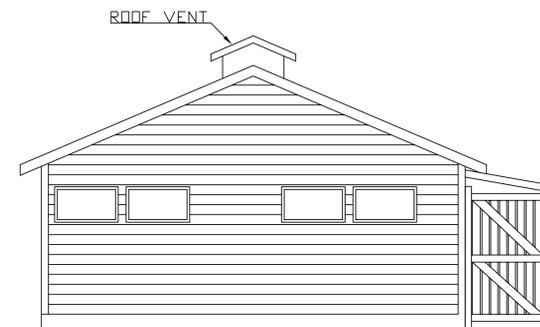

LEFT VIEW - WOMEN'S ENTRANCE

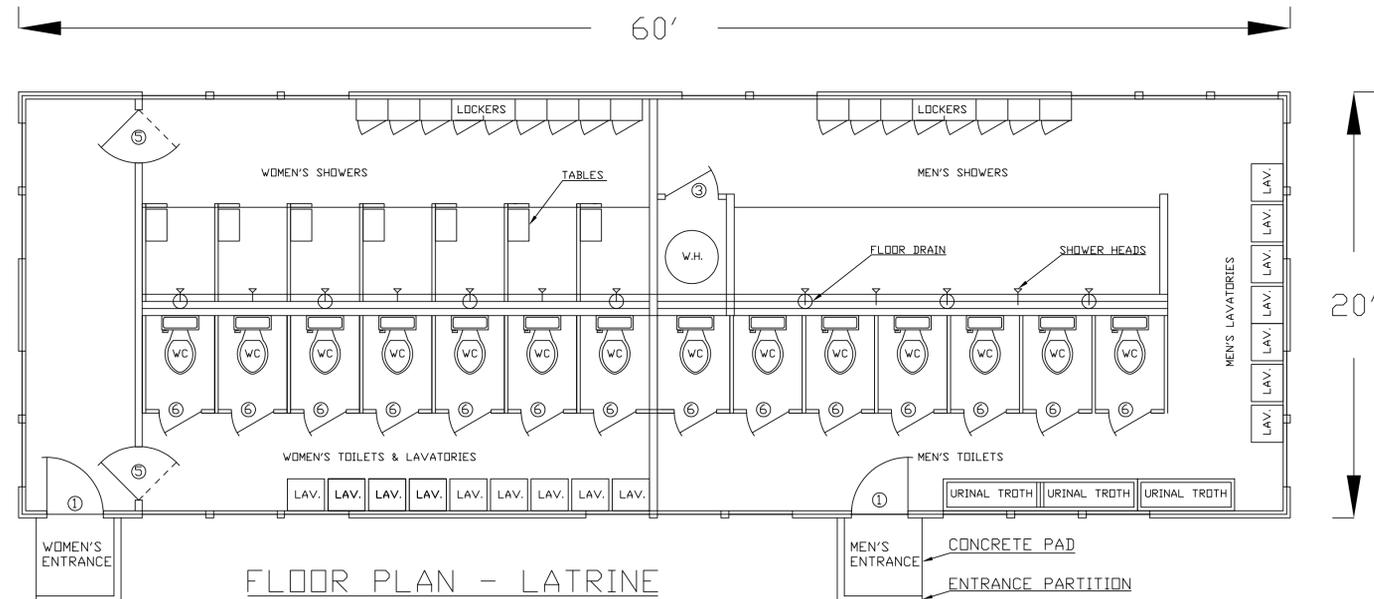


FLOOR PLAN - LATRINE

TITLE: U.S. FAMILY INTERNMENT CAMP
CRYSTAL CITY, TEXAS

REV:	LATRINE
10-31-2010	U.S. DEPARTMENT OF JUSTICE IMMIGRATION & NATURALIZATION SERVICE PHILADELPHIA, PA (31 AUGUST 1944)
02-22-2011	PROVIDED BY: ANNELIESE ENDERS-SPOREL, FORMER INTERNEE & PHOTOS (CIRCA 1945)
FLOOR PLAN & ELEVATIONS	DRAWING #16 OF 22
DRAWN BY: WERNER R. ULRICH, FORMER INTERNEE	D
SCALE: 1/4"=1' DRAWN: 08-03-2010	
©2011 WERNER R. ULRICH	

FLOOR PLAN - MESS HALL & BOILER ROOM

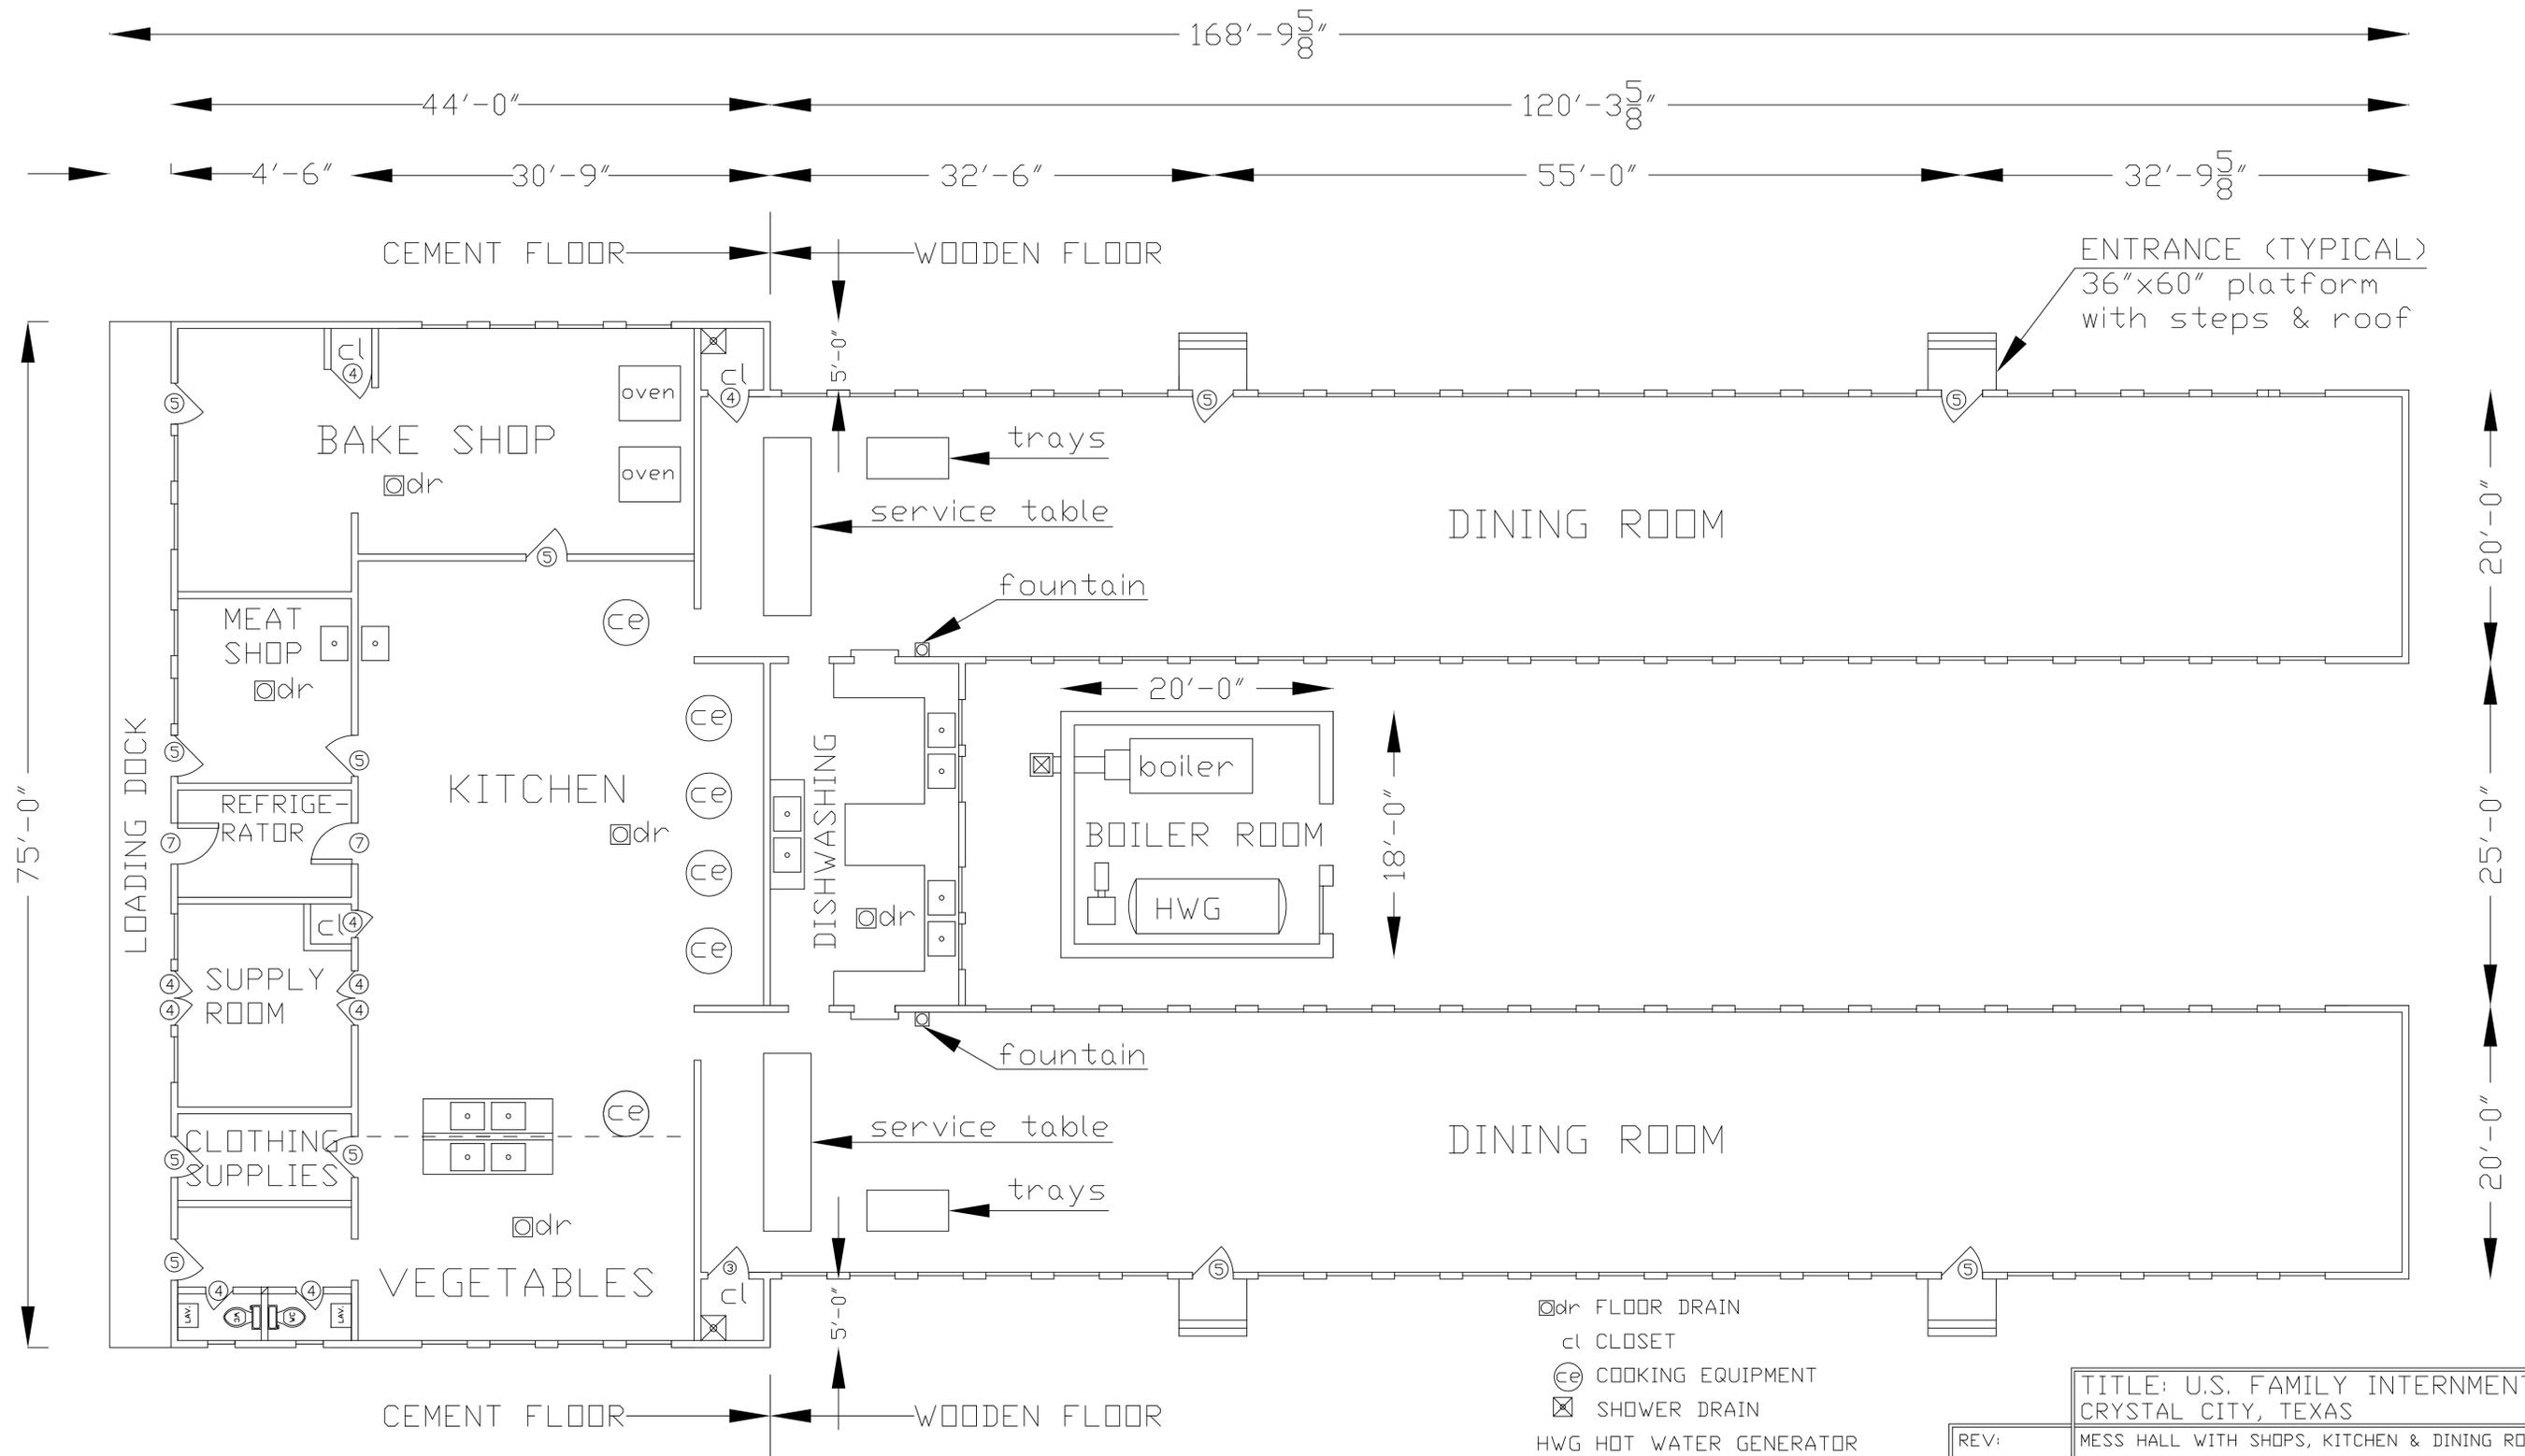

NOTES:

MESS HALL LOCATED AT INTERSECTIONS OF WASHINGTON STREET & 11TH AVENUE AND 11TH AVENUE & ARIZONA STREET AS SHOWN IN PLOT DRAWING #01 OF 17. FOR DOOR & WINDOW ELEVATIONS, GO TO DRAWING #07 OF 17.

TITLE: U.S. FAMILY INTERNMENT CAMP
CRYSTAL CITY, TEXAS

REV: MESS HALL WITH SHOPS, KITCHEN & DINING ROOM

U.S. DEPARTMENT OF JUSTICE
IMMIGRATION & NATURALIZATION SERVICE
PHILADELPHIA, PA (31 AUGUST 1944)

ORIGINAL BLUEPRINTS, VIA DIGITAL, PROVIDED BY
NATIONAL ARCHIVES & RECORDS ADMINISTRATION, 700
PENNSYLVANIA AVENUE NW, WASHINGTON, D.C.

FLOOR PLAN DRAWING #17 OF 22

DRAWN BY: WERNER R. ULRICH, FORMER INTERNEE

SCALE: 1/8"=1' DRAWN: 04-01-2018 ©2018 WERNER R. ULRICH

MECHANICAL DRAWINGS: MESS HALL – KITCHEN & BOILER ROOM

HEATING NOTES:

Drip Base each down feed Supply Riser thru 1/2" Bucket Trap & Dirt Strainer for 10# WP.

Drip each unit of Cooking Equipment thru 1 3/4" Bucket Trap & Dirt Strainer Trap for 10# WP.

Drip Coil in Hot Water Generator thru 2 - 1 1/4" 4800# EDR each. F&T Traps & 2 - 1 1/4" Dirt Strainers.

Drip and Supply Line to H.W.G. thru 1 - 3/4" 2800# capacity F&T Trap & Dirt Strainer.

Bucket Traps to discharge condensation back to ceiling.

F&T Traps to discharge into gravity return to condensate pump & receiver.

Hot Water Generator (HWG) to be 48" diameter & 132" long 960 gallon capacity.

HWG coil capacity 750 GPH 120 degrees recovery.

HWG to be equipped with 1 - 3" temperature regulator thermometer.

Relief Valve & Combination Temperature & Pressure Relief Valve.

Condensate Pump & Receiver capacity 8000 sq.ft. EDR 20# discharge pressure.

Make-up Water Valve, Liquid Level Controller for boiler.

Cast Iron Steam Boiler rating 6475sq.ft. not connected lead rating.



Gas Burner for boiler to be upshot vertical type with full automatic controls consisting of gas pressure regulator, hand cut-off, Motorized Gas Valve, Safety Pilot, Constant Pilot, Low Water Cut-off, Balance Check.

Damper for Smoke Breechering & Pressure-trole 0# to 15# inclusive.

Hot Water Generator, Boiler, Supply & Return Mains & Branches to be covered as directed.

Designed by H.J. Dalton

Approved March 18, 1943

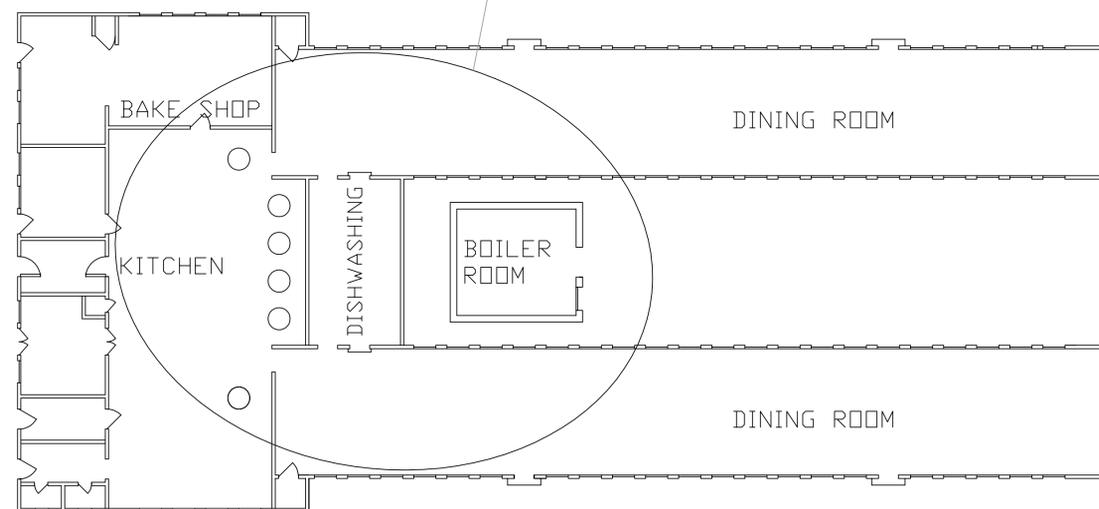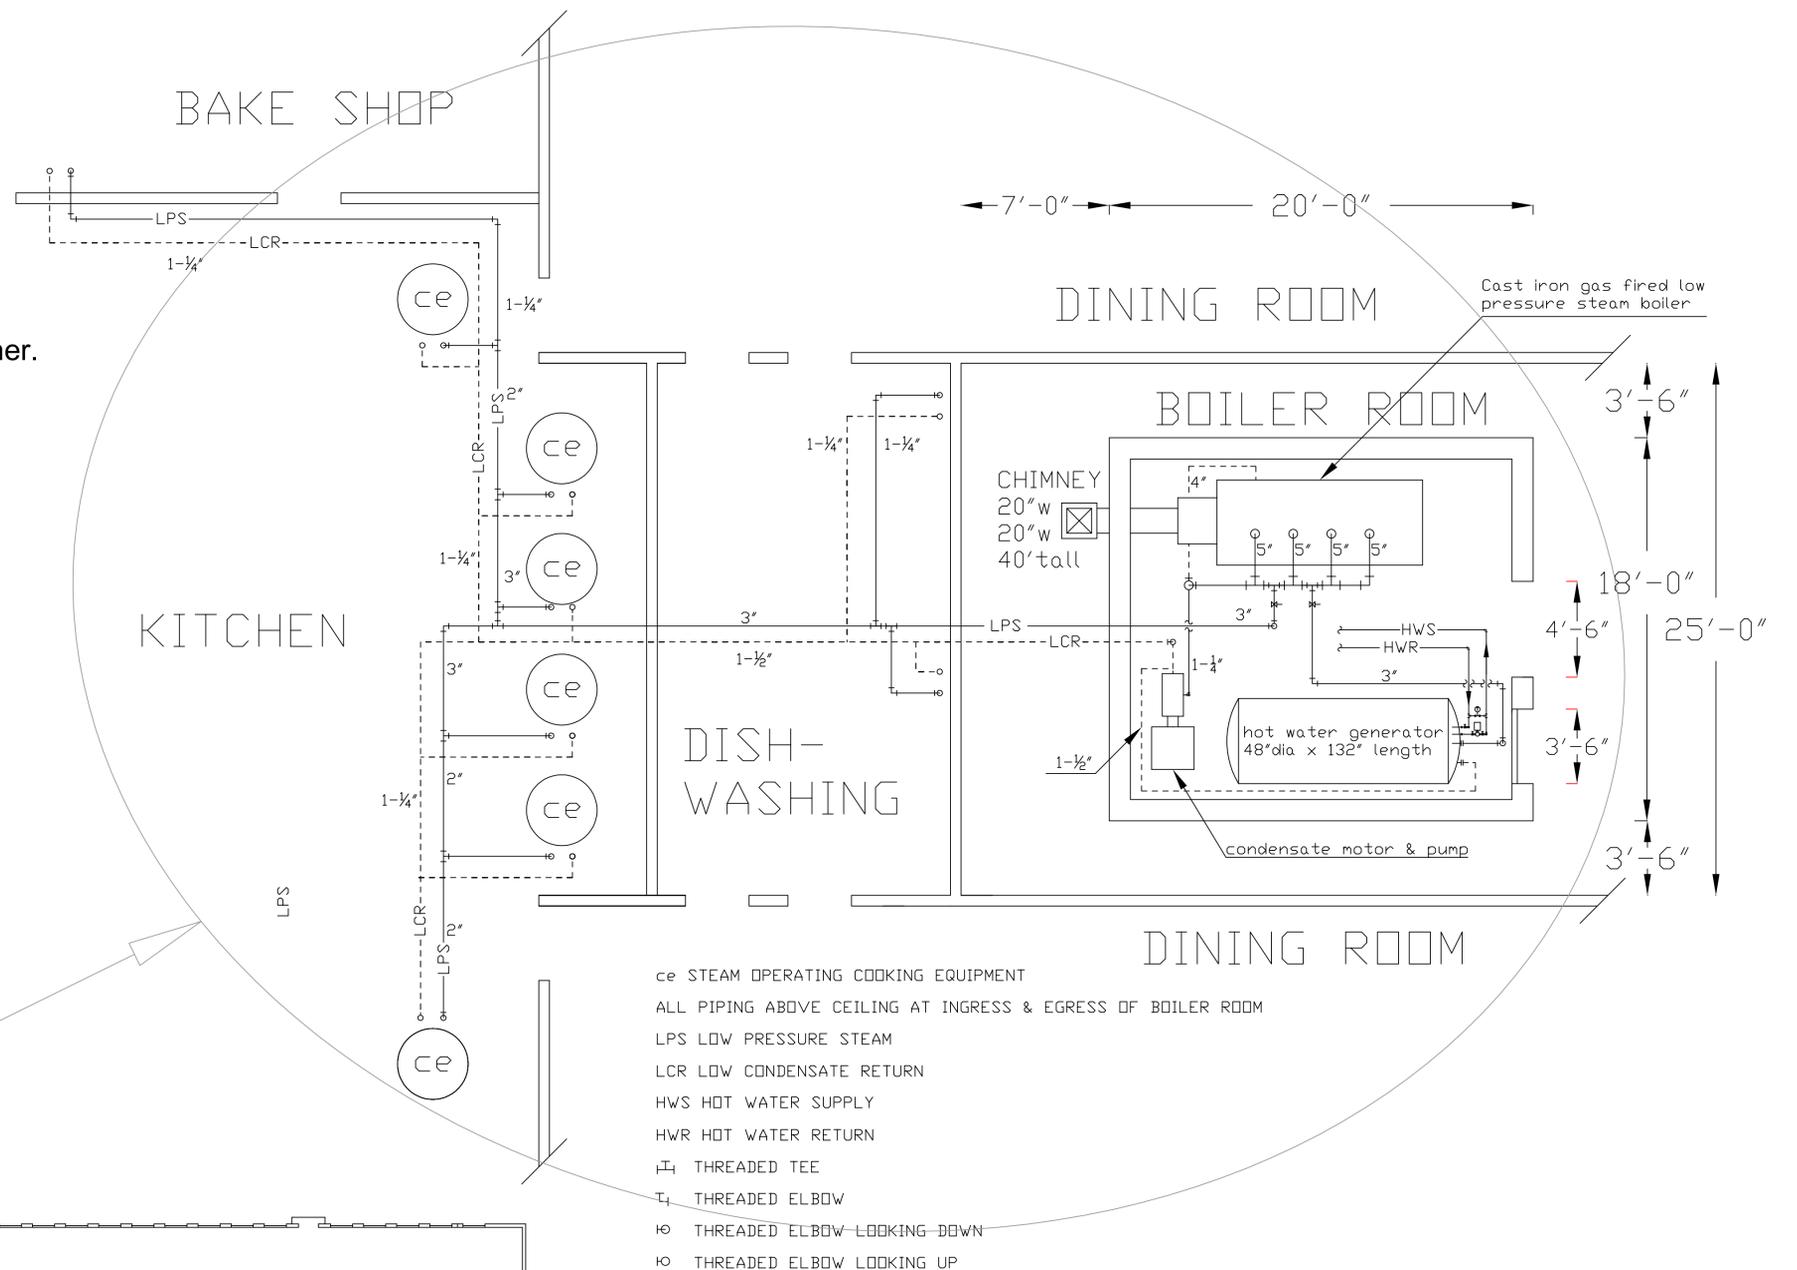

TITLE: U.S. FAMILY INTERNMENT CAMP
 CRYSTAL CITY, TEXAS

REV: MECHANICAL DRAWING - KITCHEN & BOILER ROOM

U.S. DEPARTMENT OF JUSTICE
 IMMIGRATION & NATURALIZATION SERVICE
 PHILADELPHIA, PA (31 AUGUST 1944)

ORIGINAL BLUEPRINTS, VIA DIGITAL, PROVIDED BY
 NATIONAL ARCHIVES & RECORDS ADMINISTRATION, 700
 PENNSYLVANIA AVENUE NW, WASHINGTON, D.C.

MECHANICAL DRAWING DRAWING #18 OF 22

DRAWN BY: WERNER R. ULRICH, FORMER INTERNEE


SCALE: 1/4"=1' DRAWN: 04-08-2018 ©2011 WERNER R. ULRICH

MESS HALL - ELEVATIONS


VIEW FROM WASHINGTON STREET




VIEW FROM ARIZONA STREET

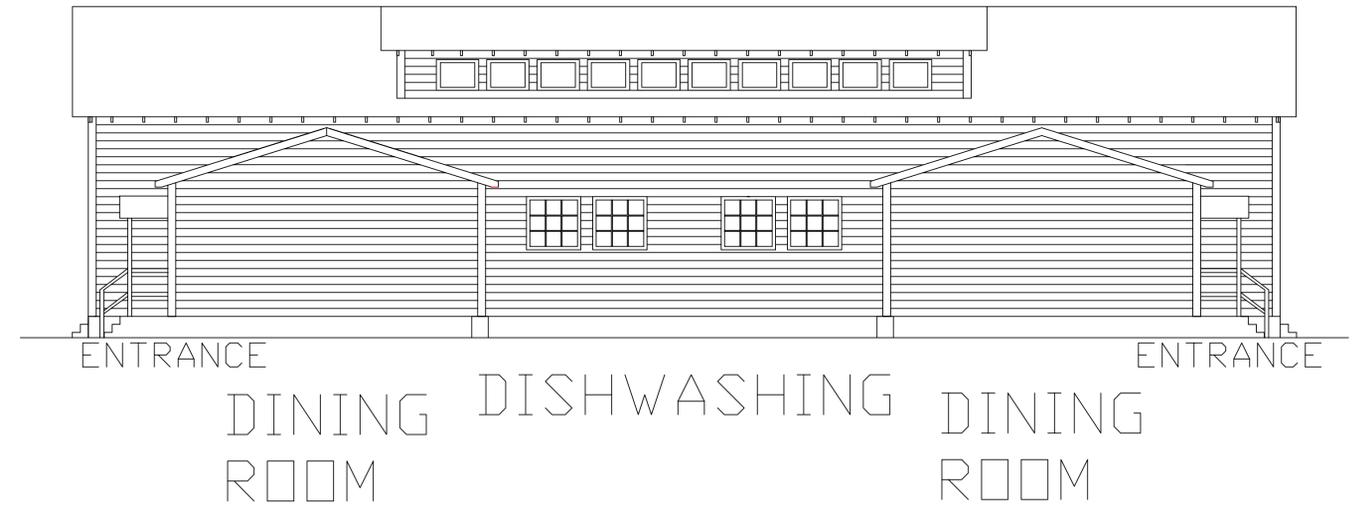

VIEW FROM 11th AVENUE

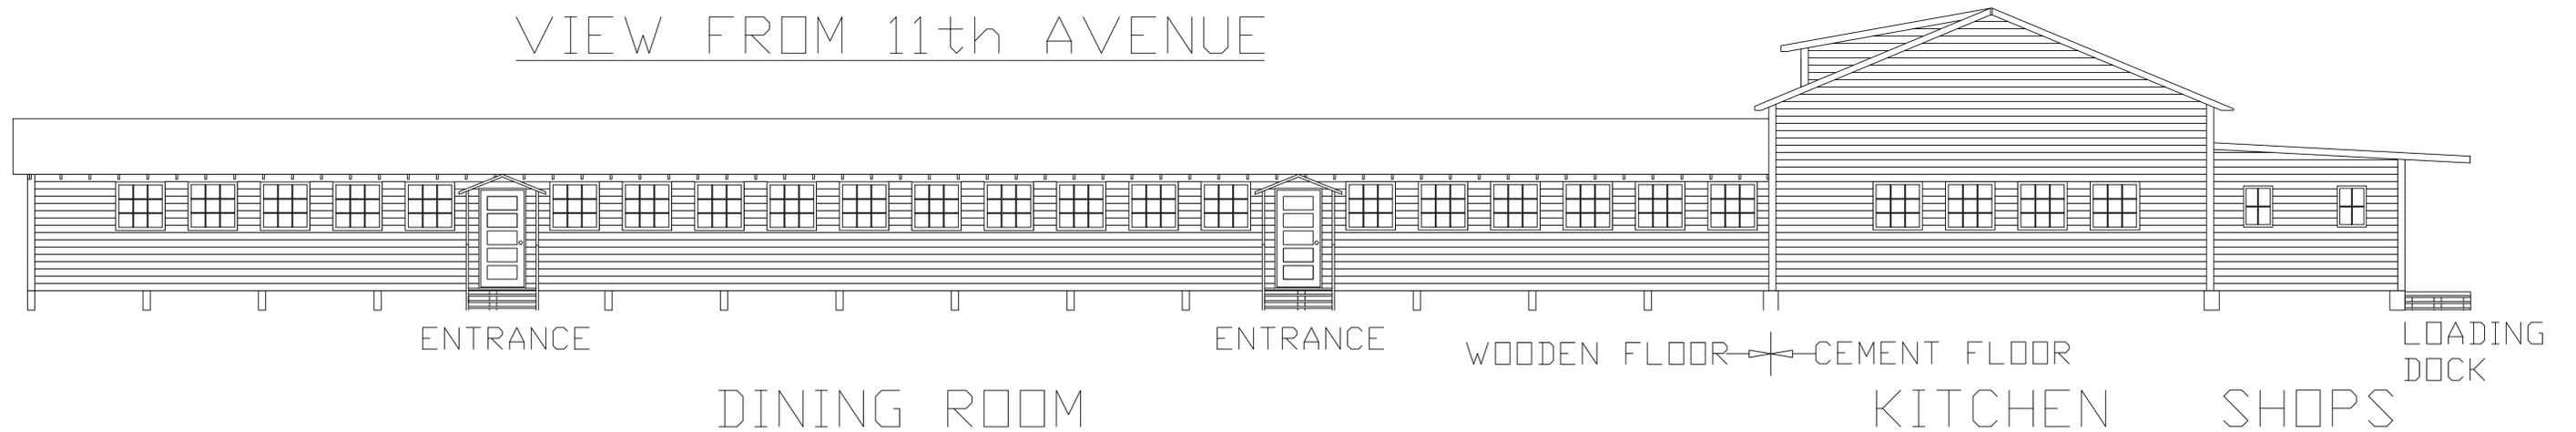


- SHOP #1 - Bake Shop
- SHOP #2 - Meat Shop
- SHOP #3 - Refrigerator
- SHOP #4 - Supply Room
- SHOP #5 - Clothing Supplies
- SHOP #6 - Vegetables

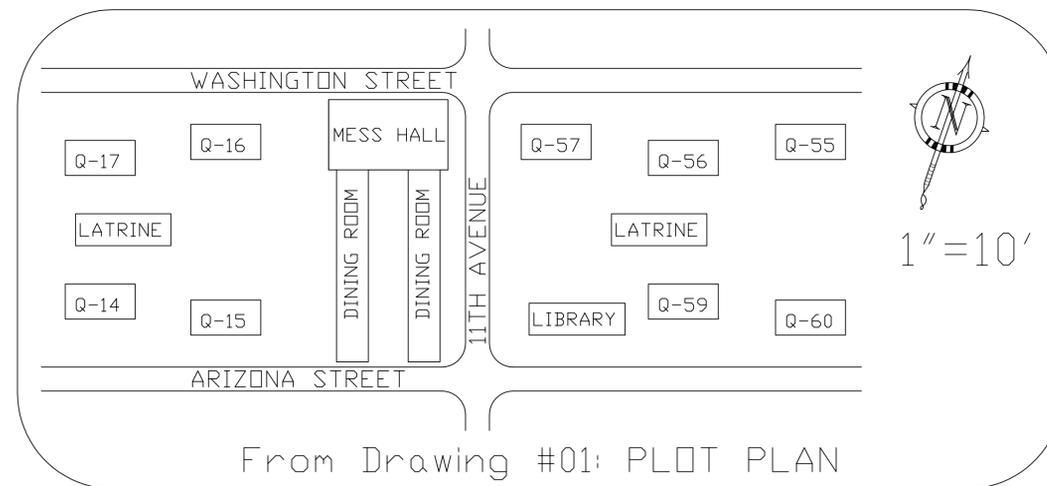

TITLE: U.S. FAMILY INTERNMENT CAMP CRYSTAL CITY, TEXAS	
REV:	MESS HALL
U.S. DEPARTMENT OF JUSTICE IMMIGRATION & NATURALIZATION SERVICE PHILADELPHIA, PA (31 AUGUST 1944)	
ORIGINAL BLUEPRINTS, VIA DIGITAL, PROVIDED BY NATIONAL ARCHIVES & RECORDS ADMINISTRATION, 700 PENNSYLVANIA AVENUE NW, WASHINGTON, D.C.	
ELEVATIONS	DRAWING #19 OF 22
DRAWN BY: WERNER R. ULRICH, FORMER INTERNEE	
SCALE: 3/16"=1'	DRAWN: 04-01-2018 ©2018 WERNER R. ULRICH

FLOOR PLAN - GERMAN & FEDERAL ELEMENTARY SCHOOLS

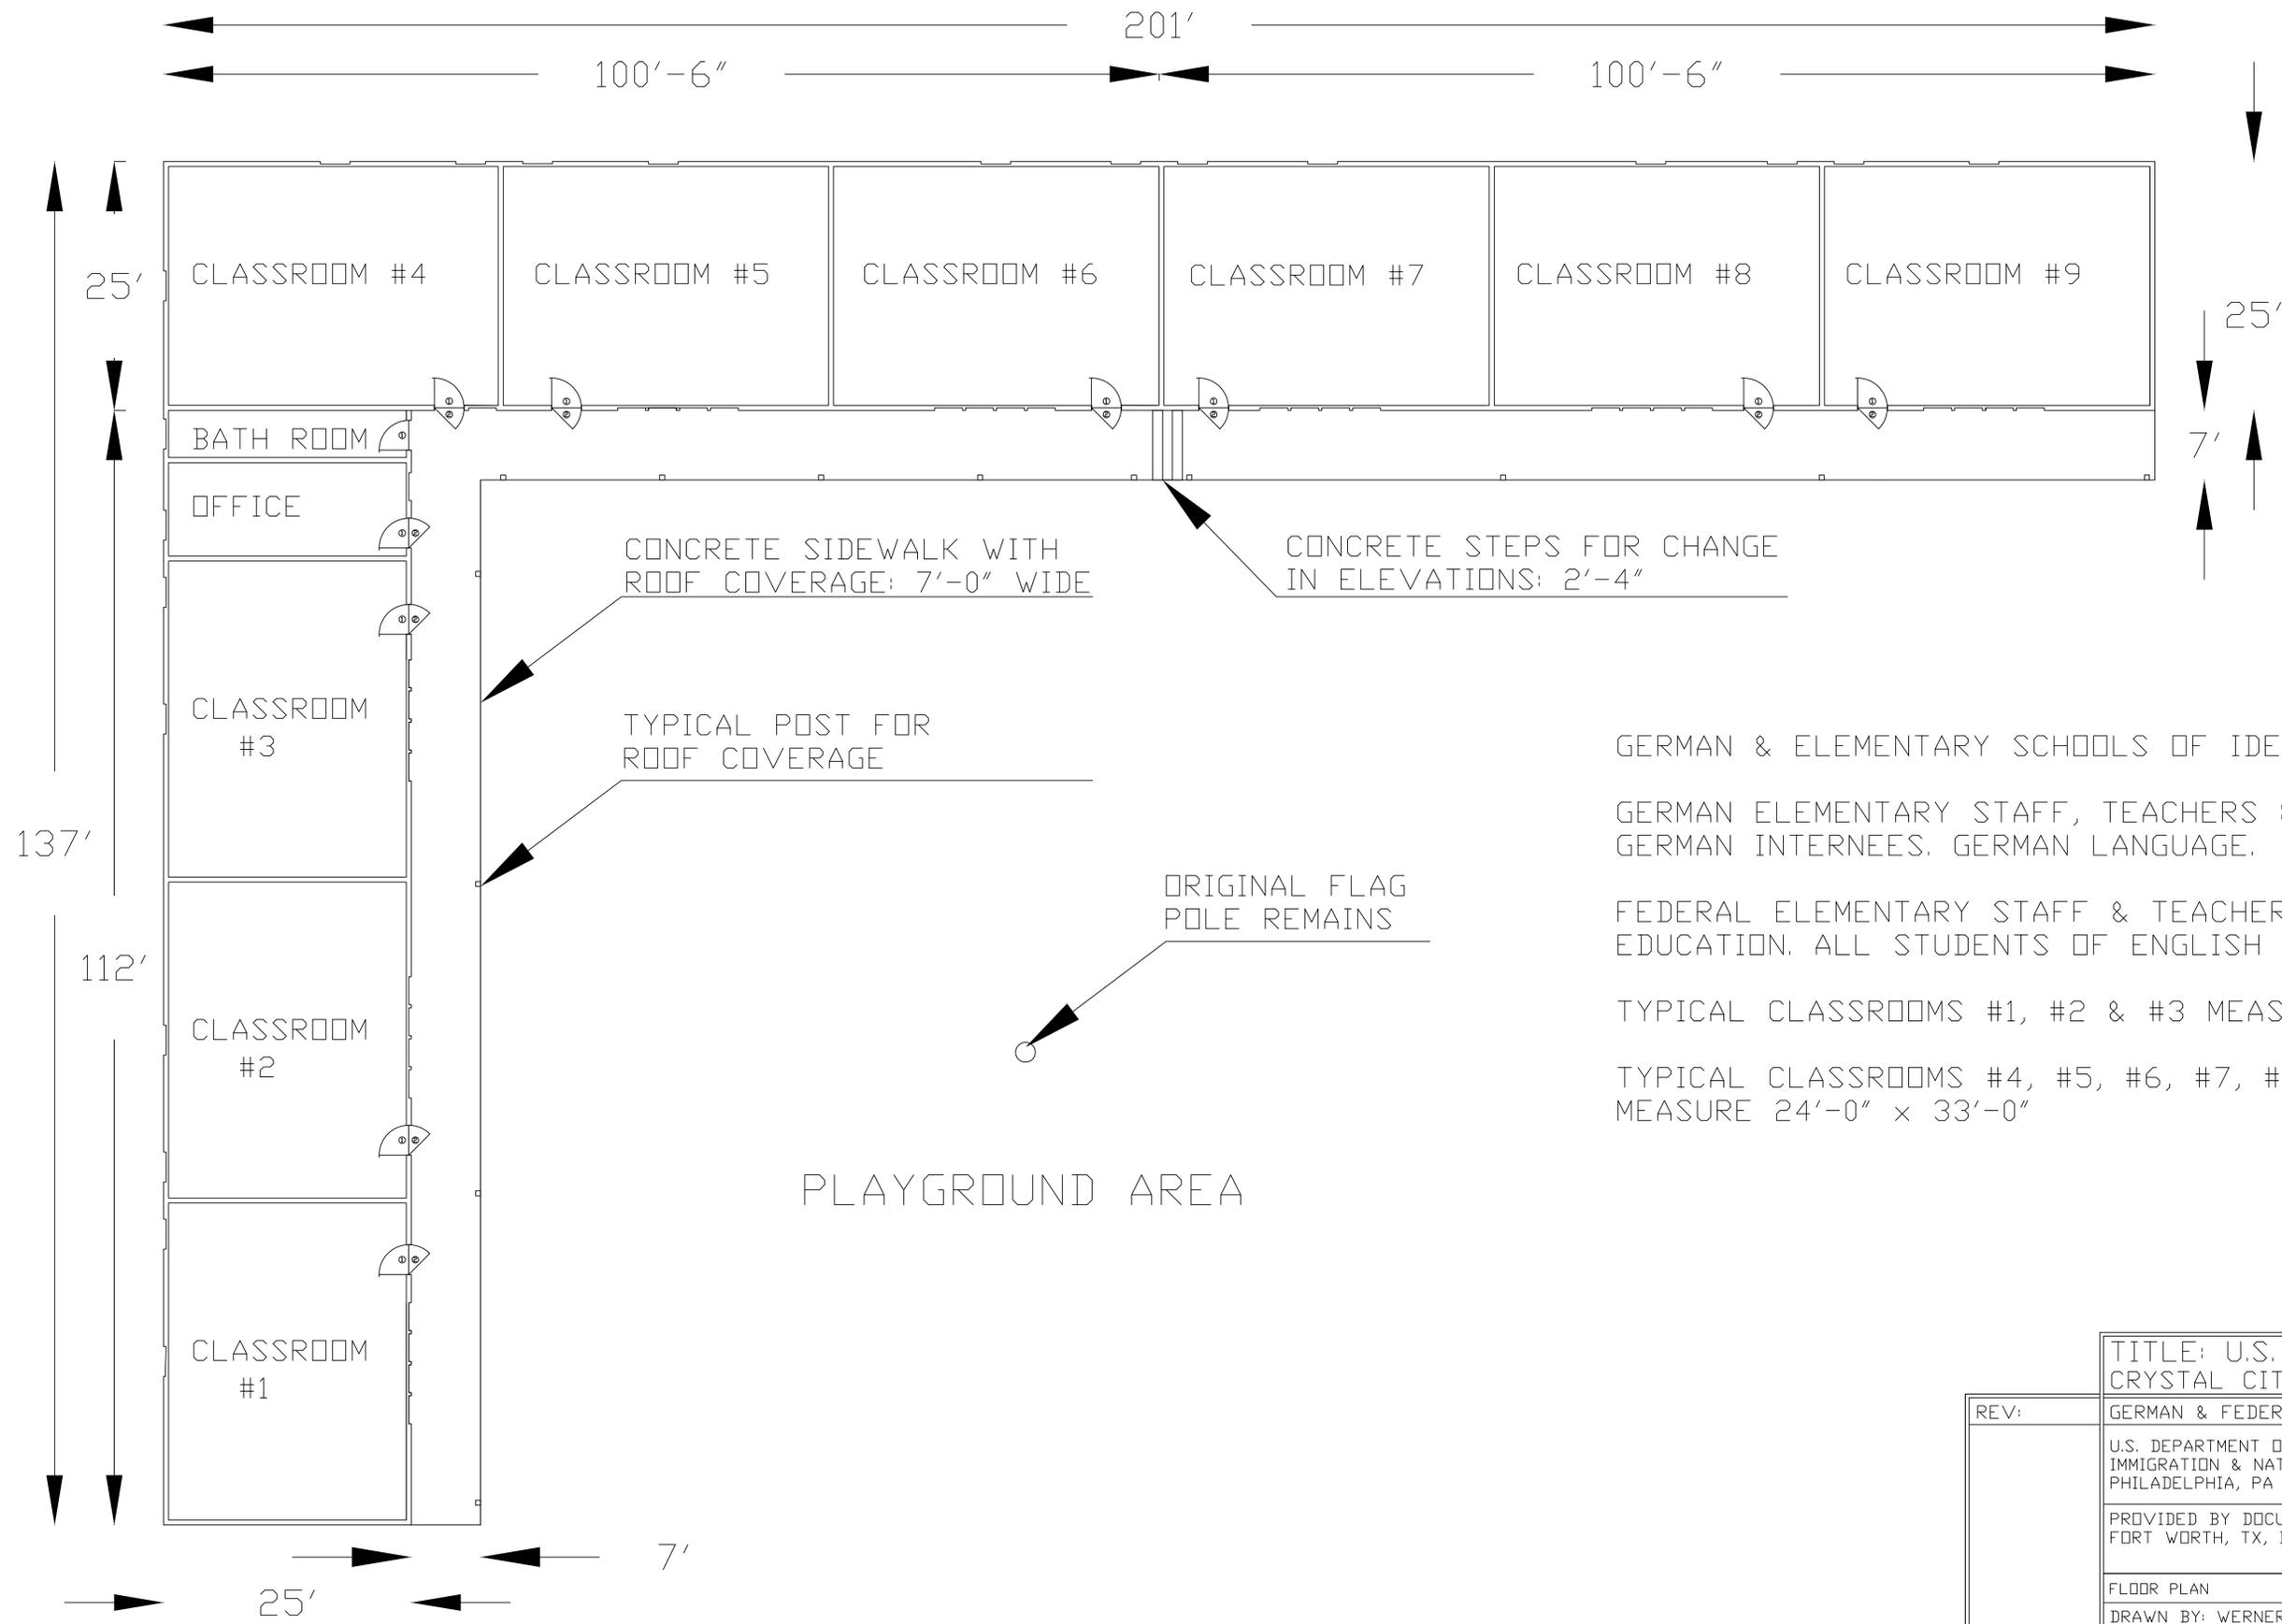


GERMAN & FEDERAL ELEMENTARY SCHOOLS OF IDENTICAL BLUEPRINTS
 GERMAN ELEMENTARY STAFF, TEACHERS & STUDENTS OF GERMAN INTERNEES. GERMAN LANGUAGE. BUILDING REMAINS.
 FEDERAL ELEMENTARY STAFF & TEACHERS OF TEXAS BOARD OF EDUCATION. ALL STUDENTS OF ENGLISH LANGUAGE.
 TYPICAL CLASSROOMS #1, #2 & #3 MEASURE 24'-0" x 31'-9"
 TYPICAL CLASSROOMS #4, #5, #6, #7, #8 & #9 MEASURE 24'-0" x 33'-0"


TITLE: U.S. FAMILY INTERNMENT CAMP CRYSTAL CITY, TEXAS	
REV:	GERMAN & FEDERAL ELEMENTARY SCHOOLS
U.S. DEPARTMENT OF JUSTICE IMMIGRATION & NATURALIZATION SERVICE PHILADELPHIA, PA (31 AUGUST 1944)	
PROVIDED BY DOCUMENTS LOCATED AT NARA, SOUTHWEST REGION, FORT WORTH, TX, INCLUDING ON-SITE INSPECTIONS.	
FLOOR PLAN	DRAWING #20 OF 22
DRAWN BY: WERNER R. ULRICH, FORMER INTERNEE	
SCALE: 1/8"=1'	DRAWN: 04-11-2022 ©2022 WERNER R. ULRICH

GERMAN & FEDERAL ELEMENTARY SCHOOLS – ELEVATION VIEW


EAST TO WEST WING FRONT VIEW

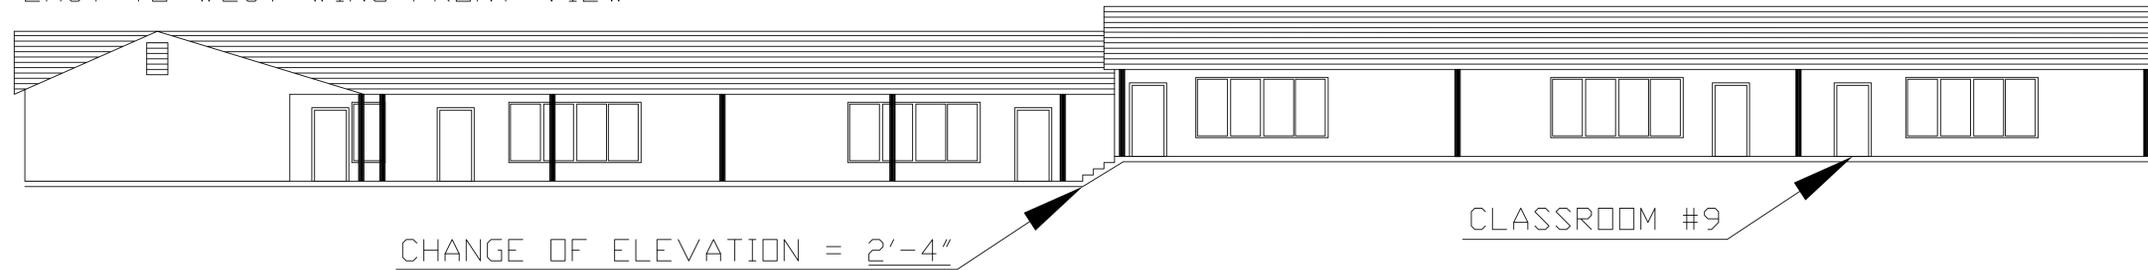

EAST TO WEST WING BACK VIEW - WINDOWS FOR CROSS VENTILATION

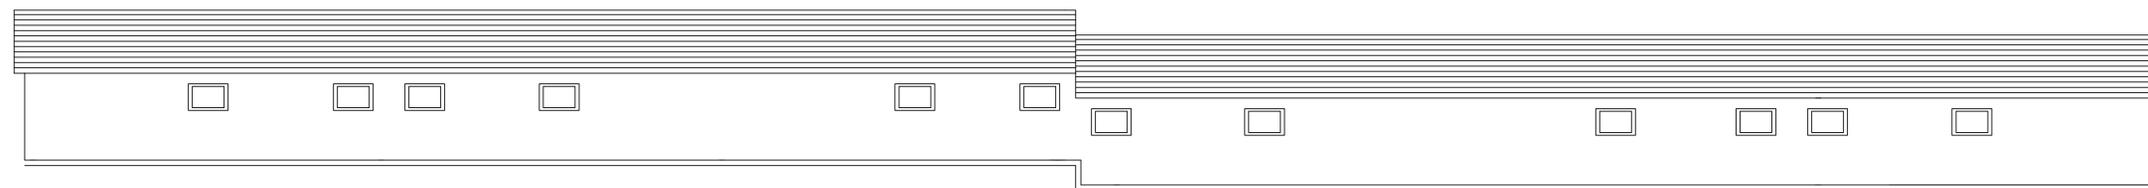

NORTH TO SOUTH WING FRONT VIEW

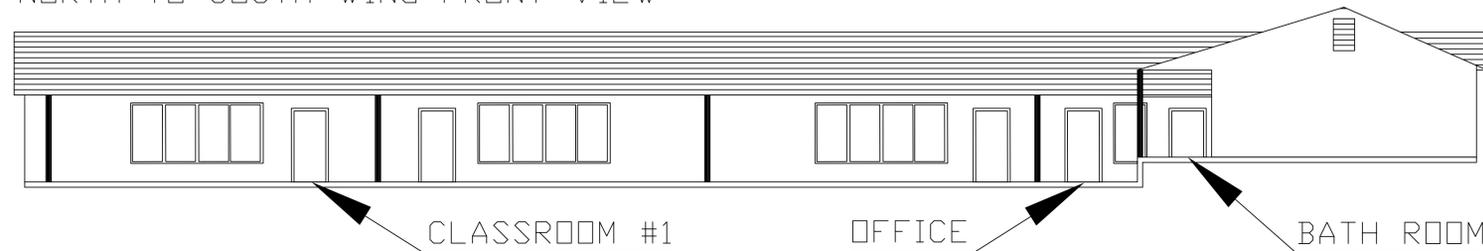


GERMAN ELEMENTARY SCHOOL LOCATED
BETWEEN 8th & 9th AVENUES
GERMAN SPEAKING CHILDREN, K-8

FEDERAL ELEMENTARY SCHOOL LOCATED
AT CORNER OF LINCOLN AVENUE & EAST ROAD
ENGLISH SPEAKING CHILDREN, K-8

<SEE DRAWING #1 OF 19 "PLOT PLAN">

NORTH TO SOUTH WING BACK VIEW - WINDOWS FOR CROSS VENTILATION

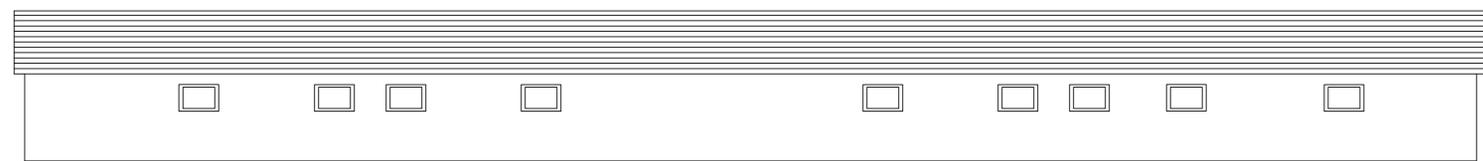

TITLE: U.S. FAMILY INTERNMENT CAMP CRYSTAL CITY, TEXAS	
REV:	GERMAN & FEDERAL ELEMENTARY SCHOOLS
U.S. DEPARTMENT OF JUSTICE IMMIGRATION & NATURALIZATION SERVICE PHILADELPHIA, PA (31 AUGUST 1944)	
PROVIDED BY DOCUMENTS LOCATED AT NARA, SOUTHWEST REGION, FORT WORTH, TX, INCLUDING ON-SITE INSPECTIONS.	
ELEVATIONS	DRAWING #21 OF 22
DRAWN BY: WERNER R. ULRICH, FORMER INTERNEE	
SCALE: 1/8"=1'	DRAWN: 04-11-2022 ©2022 WERNER R. ULRICH

POST WORLD WAR II PROPERTY TURNED OVER TO CRYSTAL CITY, TEXAS

SOUTH AMERICAN ROUND-UPS & COMPENSATIONS OF PRIVATE PROPERTIES OF EUROPEAN & JAPANESE FAMILY RESIDENTS

Republic	Total brought to U.S. [2]	Total who remain [1]
Bolivia	221	61
British Honduras	12	11
Chile	5	5
Columbia	646	21
Cuba	13	0
Dominican Republic	68	18
Costa Rica	379	145
Ecuador	463	111
El Salvador	96	27
Guatemala	479	79
Haiti	77	25
Honduras	144	68
Mexico	266 [3]	0
Nicaragua	177	54
Panama	247	130
Canal Zone	4	4
Paraguay	17	15
Peru	702	123
Venezuela	42	0
Total	4,058	897

Source of these data: Mr. Lafoon memorandum with attachment, dated January 30, 1946. Found in: "Statistics" in Box 70 of Records of the Special War Problems Division, U.S. State Department (Records Group 59).

[1] As of January 30, 1946;

[2] Between December 1942 and February 1943, a total 4,058 South Americans of European descent, including Japanese-Peruvians, were expelled to United States internment camps.

[3] Includes 102 Germans who were brought to the United States from Mexico for immediate repatriation on the January 7, 1945 exchange, and who were never interned in the United States.

On February 12, 1944, total of 634 German-Americans where "repatriated" from Crystal City, TX, to Jersey City, NJ, then towards Germany on board the SS Gripsholm of which 262 were children under the age of 16; twenty two children were less than one year old born in the Camp as internees.

ON NOVEMBER 29, 1948, 90 ACRES WERE SOLD BY THE U.S. WAR ASSETS ADMINISTRATION TO THE CRYSTAL CITY, TEXAS, INDEPENDENT SCHOOL DISTRICT. SURVEY OF THIS LAND IS AS FOLLOWS: LAND IN BOLD PRINT BEGINNING AT POINT B OF THE SOUTHWEST CORNER N19°W 1980', THENCE N71°E 1980', THENCE S19°E 1980', THENCE S71°W 1980' TO POINT B .

SPECIAL STIPULATIONS WERE MADE THAT THE 4.20 ACRES OF THE CITRUS ORCHARD WERE NOT TO BE SOLD. THE REMAINING 185.80 ACRES WERE PURCHASED FOR CRYSTAL CITY AIRPORT. THE CITRUS ORCHARD NO LONGER EXISTS.

AS OF THE DATE OF THIS PLOT SURVEY, THE FOLLOWING CONCRETE SLABS AND FOOTINGS REMAIN ON SITE:

- 1) COTTAGES FOR INS PERSONNEL (SIX);
- 2) TWO MONUMENTS-
JAPANESE MONUMENT (1985) &
TEXAS HISTORICAL COMMISSION (2005);
- 3) GERMAN ELEMENTARY SCHOOL;
- 4) JAPANESE ELEMENTARY SCHOOL (CONCRETE SLAB);
- 5) DOMESTIC WATER TANK;
- 6) IRRIGATION TANK POOL;
- 7) PUMP HOUSE (WATER SUPPLY TO TWO IRRIGATION WATER TANKS);
- 8) TWO BATH HOUSES (GERMAN & JAPANESE);
- 9) TWO IRRIGATION WATER TANKS;
- 10) THE SWIMMING POOL MEMORIAL MONUMENT IN MEMORY OF THOSE DECEASED WHILE INTERNED, CRYSTAL CITY PILGRIMAGE, OCTOBER 26 TO 29, 2023.

On December 3, 1945, total of 162 Japanese-Americans where "repatriated" from Crystal City, TX, to Los Angeles, then to Hawaii;

101 German-Americans to Jersey City, NJ, then towards Germany (SS Gripsholm);

1,236 Japanese-Americans to Japan via Seattle on board SS Matsonia.

Of the 1,499 German-American and Japanese-American internees "repatriated", 619 or 41%, were American born children.

All remaining families released on June 30, 1947.

Internment camp officially closed on February 27, 1948.

TITLE: U.S. FAMILY INTERNMENT CAMP
CRYSTAL CITY, TEXAS

REV:	POST WWII
	WILLIAM MCWHORTER, COORDINATOR TEXAS HISTORICAL COMMISSION, AUSTIN, TEXAS. NARA SOUTHWEST COLLECTION, FORT WORTH, TEXAS.
	ORIGINAL DOCUMENTS LOCATED AT NATIONAL ARCHIVES & RECORDS ADMINISTRATION (NARA), SOUTHWEST REGION, 1400 JOHN BURGESS DRIVE, FORT WORTH, TEXAS 76140
	DRAWING #22 OF 22
	DRAWN BY: WERNER R. ULRICH, FORMER INTERNEE
NO SCALE	DRAWN: 02-02-2025 2025 WERNER R. ULRICH